

**Norwood Site Plan - Existing Conditions**  
Scale 1:500


## EXISTING FEATURES

- SIX LANE, 50m SWIMMING POOL
- TODDLER'S POOL
- AMMENITIES BUILDING
- BBQ PAD
- STORAGE SHEDS
- PLANT ROOMS

preliminary 24/02/2017

## NPSP Pools Masterplan

Site Plan

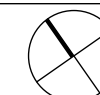

Date: 24/02/2017  
Project Number: DA173405



**SK01.1**  
Drawing Number

**B**  
Revision

Print Date: 24/02/2017 9:48 AM

**dash**architects



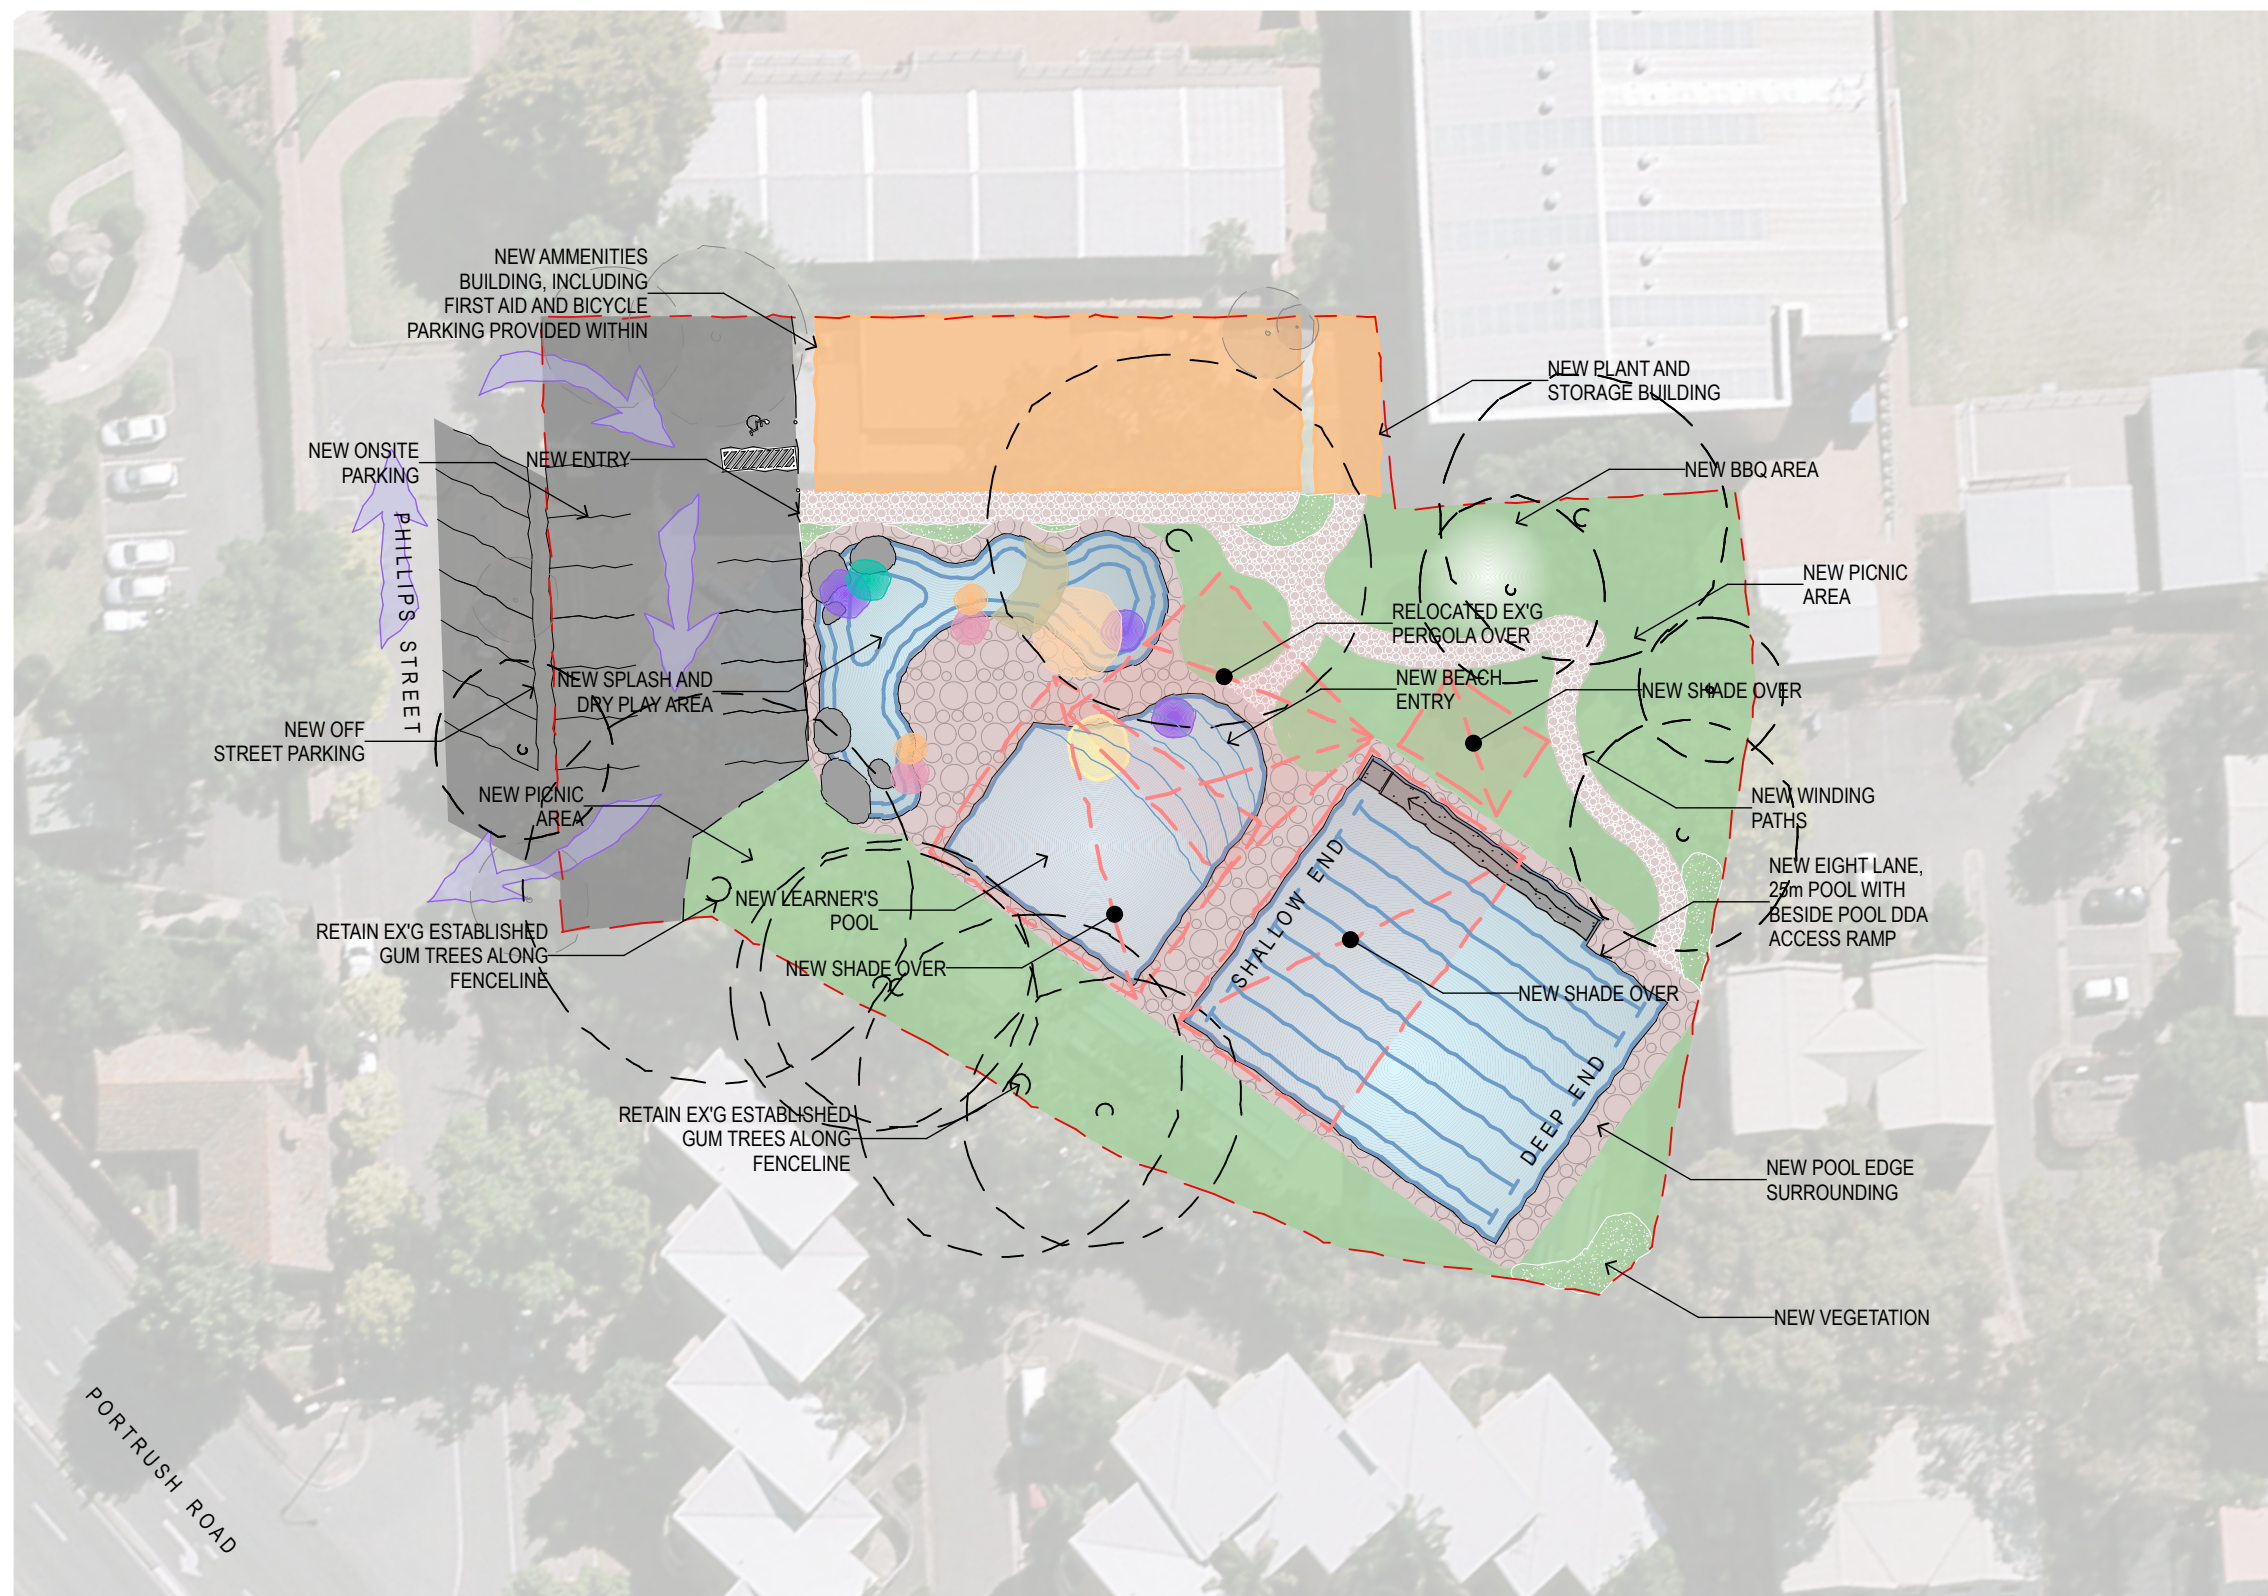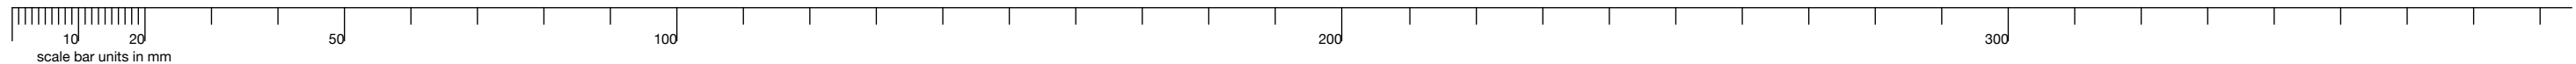



**Norwood Site Plan - Proposed Option 1**  
Scale 1:500

## OPTION 1 FEATURES

### REMOVE:

- 50m SWIMMING POOL
- TODDLER'S POOL
- AMMENITIES BUILDINGS
- STORAGE SHEDS

### REPLACE WITH:



- AN EIGHT LANE, 25m SWIMMING POOL, WITH BESIDE POOL DDA ACCESS RAMP
- A LEARNER'S POOL
- SPLASH PAD / DRY PLAY AREA
- AMMENITIES BUILDING 
- PICNIC/BBQ AREA AND SHADE 
- STORAGE SHEDS
- ONSITE PARKING



preliminary 24/02/2017

## NPSP Pools Masterplan

Site Plan

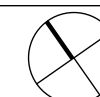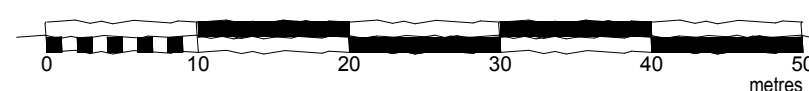

Date: 24/02/2017  
Project Number: DA173405


**SK01.2**  
Drawing Number

**B**  
Revision

Print Date: 24/02/2017 9:48 AM

**dash**architects



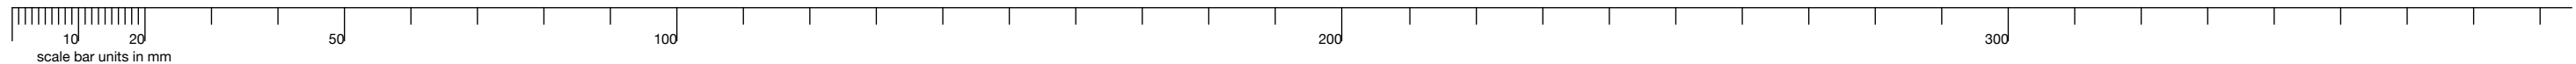


## OPTION 2 FEATURES


### REMOVE:

- TODDLER'S POOL
- STORAGE SHEDS

### REFURBISH:

- ONGOING MAINTENANCE OF 50m POOL, INCLUDING REPLACING JOINT SEALS, TILES, SOURCE LEAKS, REPLACE CURRENT PIPE SYSTEM AND FILTRATION EQUIPMENT AND PLANT ROOM.
- AMMENITIES BUILDING 

### REPLACE WITH:

- A LARGER LEARNER'S POOL WITH BEACH ACCESS
- BESIDE POOL RAMP ACCESS INTO 50m POOL
- PICNIC/BBQ AREA AND SHADE 
- PLANT AND STORAGE SHEDS


## Norwood Site Plan - Proposed Option 2

Scale 1:500

preliminary 24/02/2017

## NPSP Pools Masterplan

Site Plan

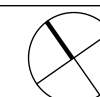

Date: 24/02/2017  
Project Number: DA173405


**SK01.3**  
Drawing Number

**B**  
Revision

Print Date: 24/02/2017 9:48 AM

**dash**architects



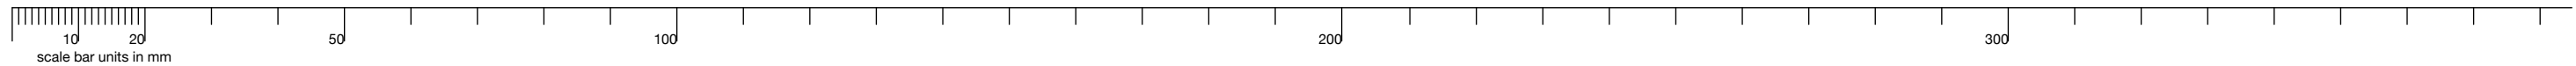


**Norwood Site Plan - Proposed Option 3**  
Scale 1:500

## OPTION 3 FEATURES


### REMOVE:

- TODDLER'S POOL
- STORAGE SHEDS

### REFURBISH:

- REFURBISH 50m POOL, INCLUDING RELINING POOL, RECONFIGURE THE FILTRATION SYSTEM, REPLACE BALANCE TANK.
- AMMENITIES BUILDING 



### REPLACE WITH:

- A LARGER LEARNER'S POOL WITH BEACH ACCESS
- BESIDE POOL RAMP ACCESS INTO 50m POOL
- PICNIC/BBQ AREA AND SHADE 
- PLANT AND STORAGE SHEDS

preliminary 24/02/2017

## NPSP Pools Masterplan

Site Plan

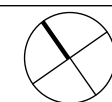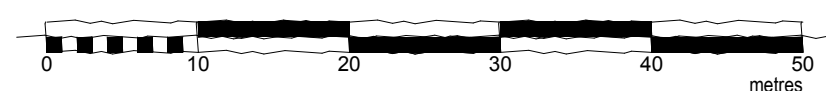

Date: 24/02/2017  
Project Number: DA173405



**SK01.4**  
Drawing Number

**B**  
Revision

Print Date: 24/02/2017 9:48 AM

**dash**architects



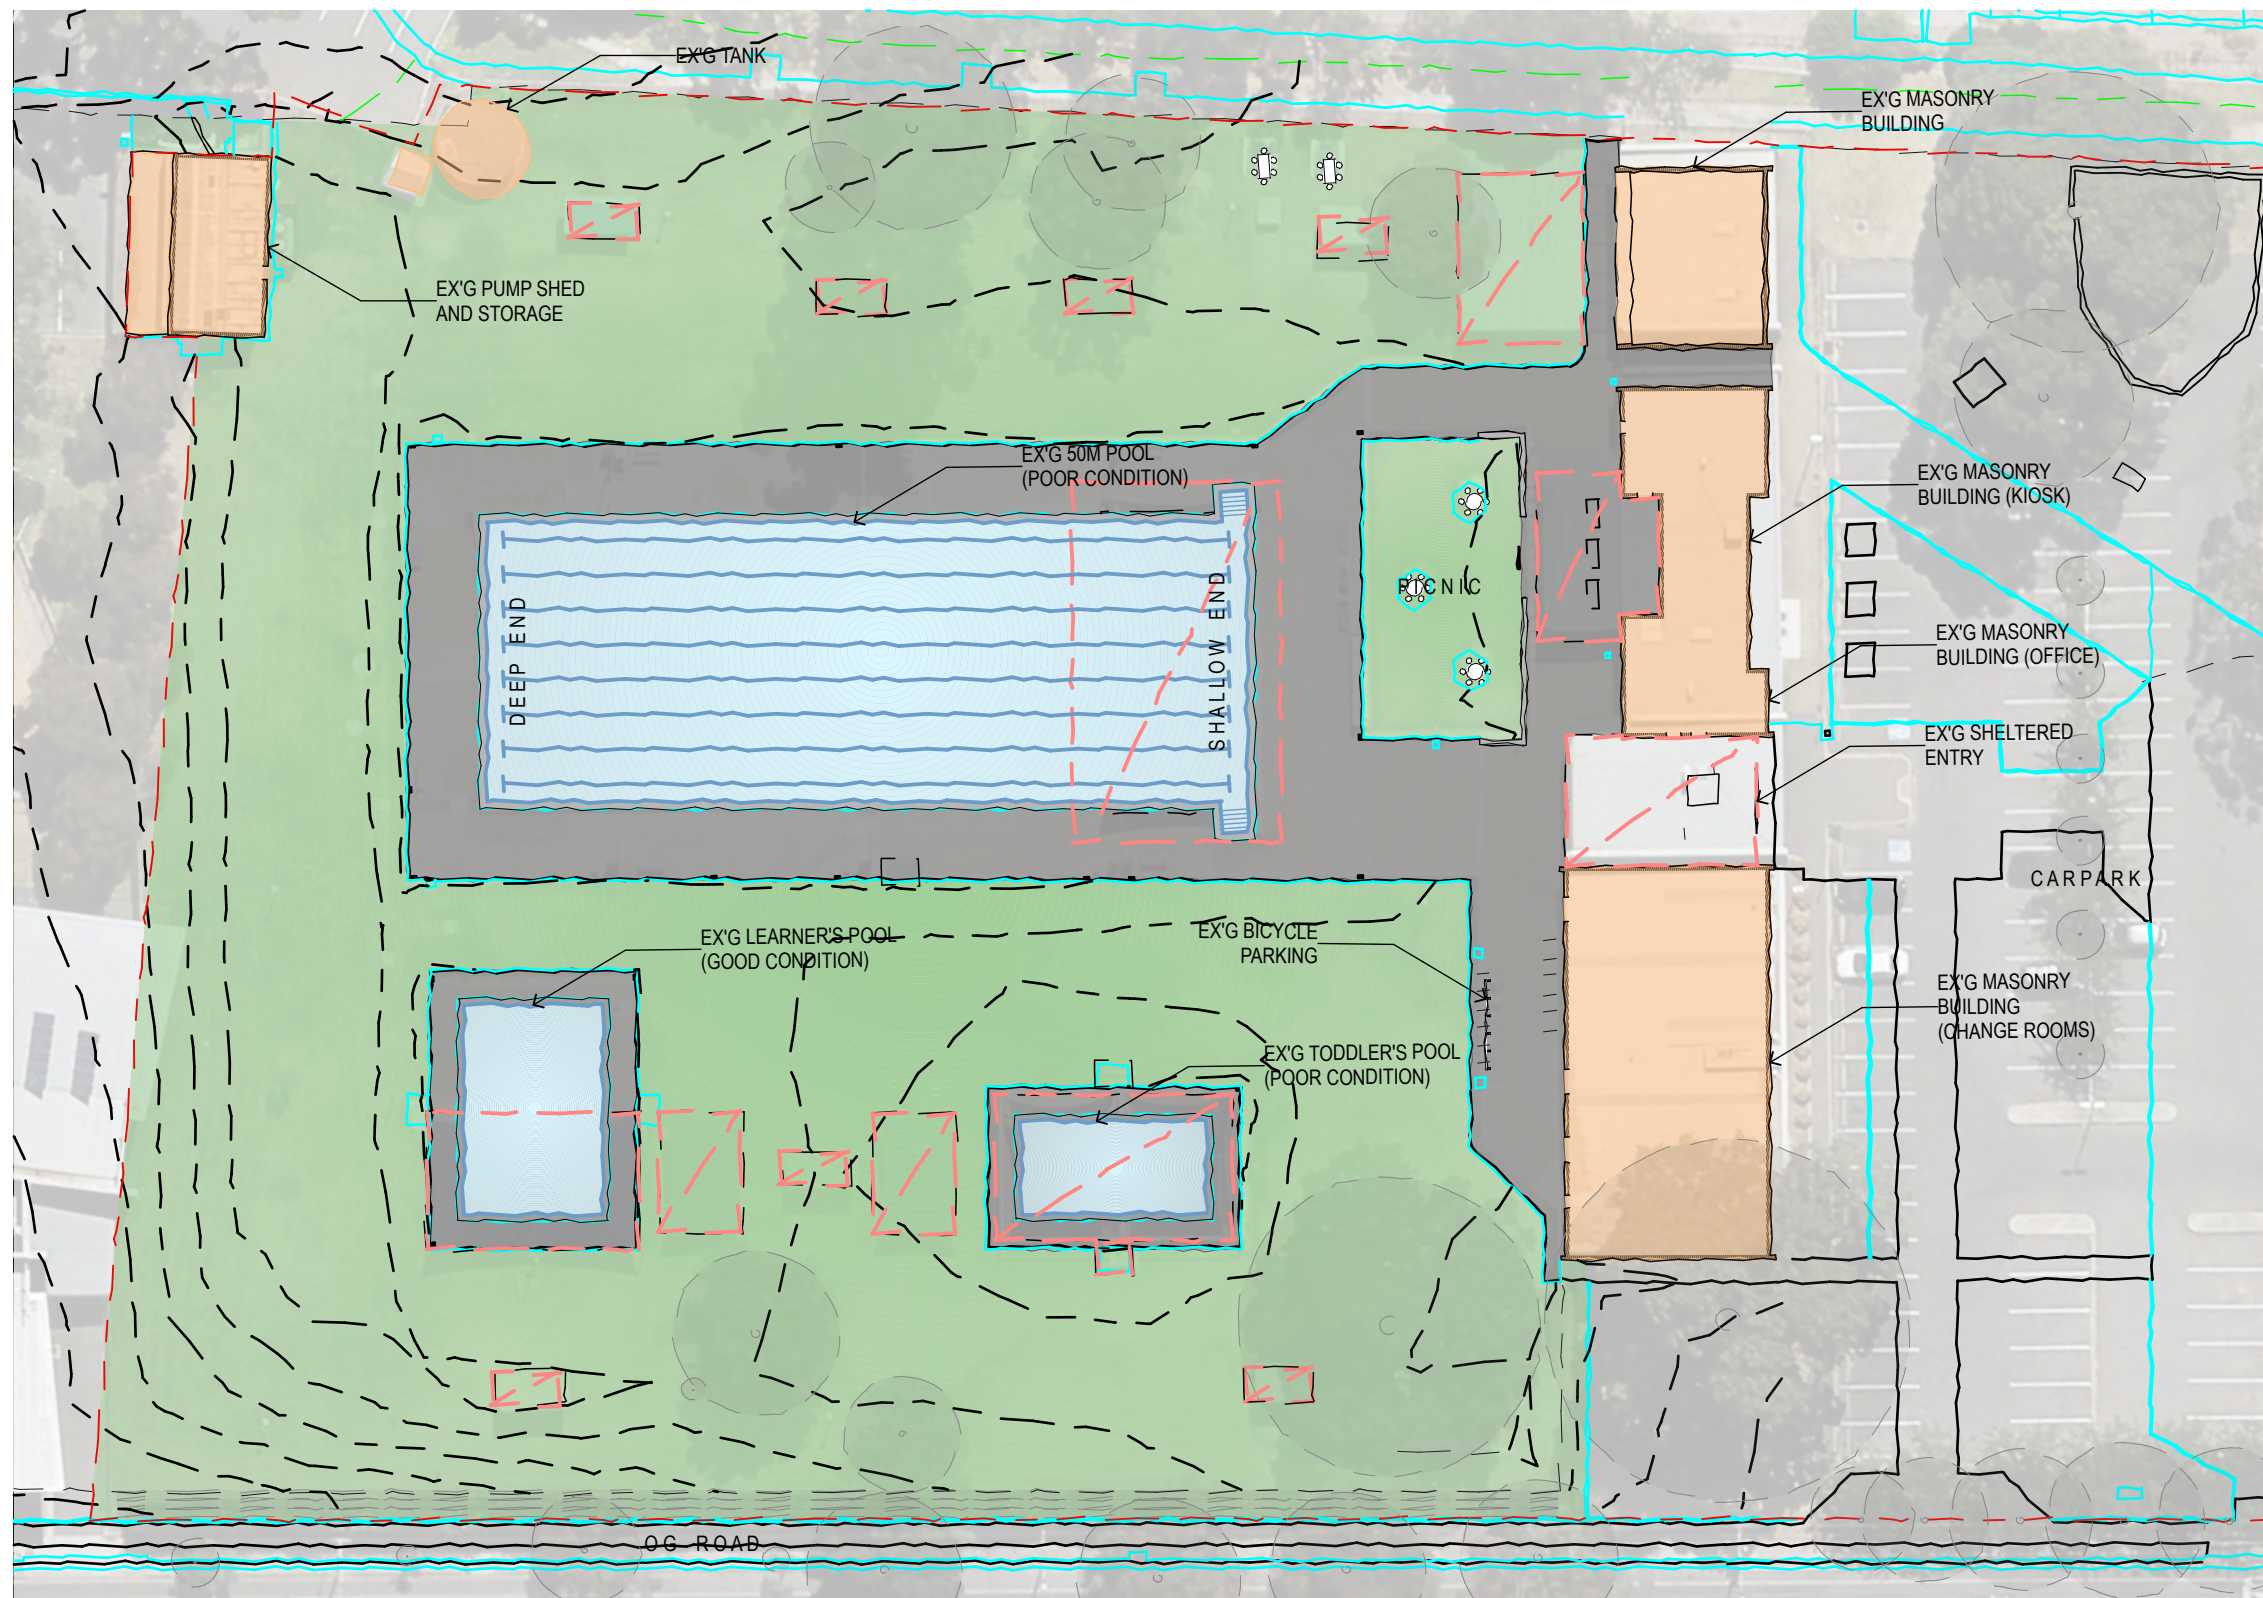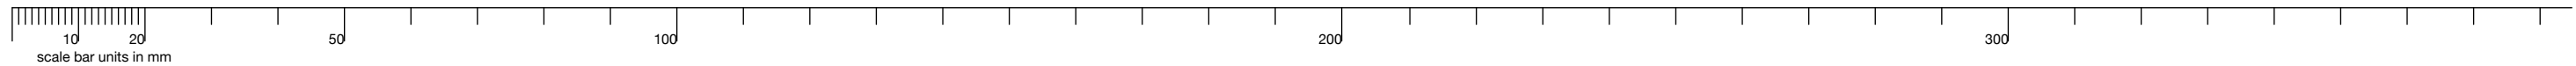

**Payneham Site Plan - Existing Conditions**  
Scale 1:500


## EXISTING FEATURES

- EIGHT LANE, 50m SWIMMING POOL
- LEARNER'S POOL
- TODDLER'S POOL
- AMMENITIES BUILDING
- PICNIC PAD
- SHELTERS
- STORAGE SHEDS
- PLANT ROOMS

preliminary 24/02/2017

## NPSP Pools Masterplan

Site Plan

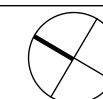

Date: 24/02/2017  
Project Number: DA173405



**SK02.1**  
Drawing Number

**B**  
Revision

Print Date: 24/02/2017 9:48 AM

**dash**architects



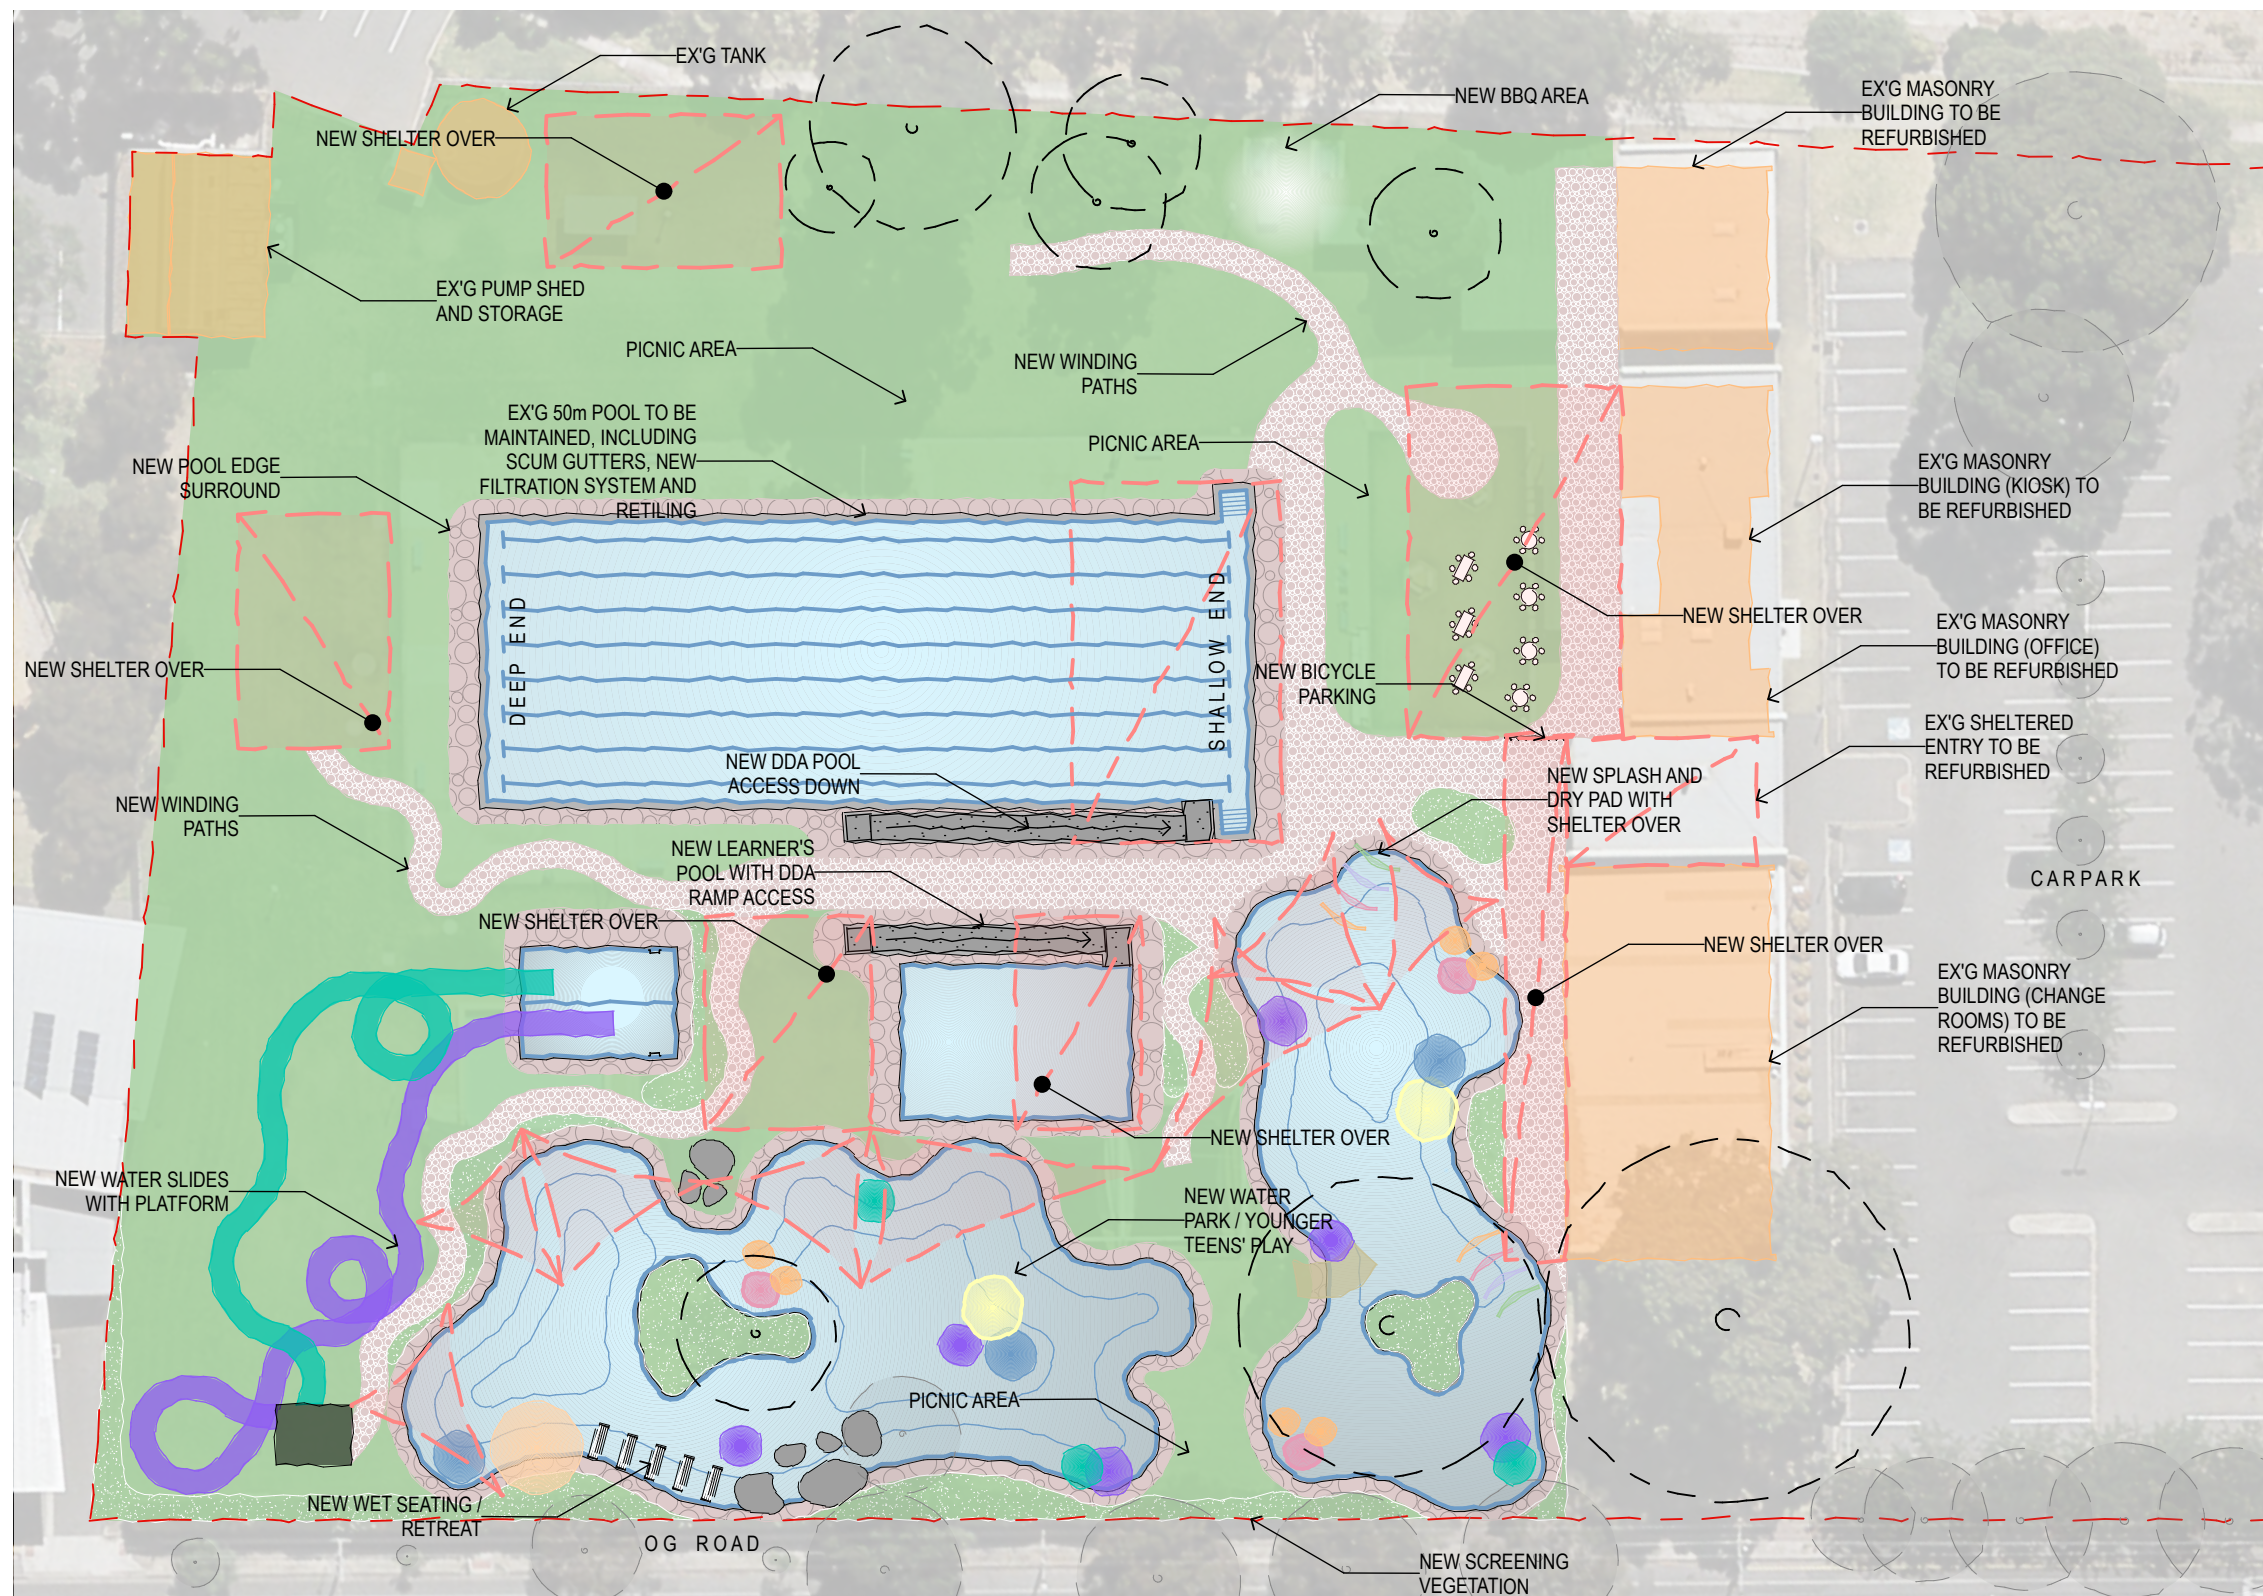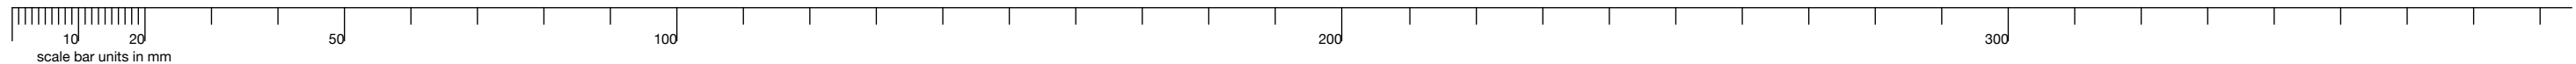



**Payneham Site Plan - Proposed**  
Scale 1:500

## REDEVELOPMENT FEATURES



### REMOVE:

- TODDLER'S POOL
- LEARNER'S POOL

### REFURBISH:

- REFURBISH 50m POOL, INCLUDING REPLACEMENT OF SCUM GUTTERS, INSTALLATION OF NEW FILTRATION SYSTEM, REFURBISH PLANT ROOM AND RETILE POOL.
- AMENITIES BUILDINGS 
- BBQ AND PICNIC FACILITIES 



### REPLACE WITH:

- BESIDE POOL RAMP ACCESS INTO 50m POOL
- A LARGER LEARNER'S POOL WITH BESIDE POOL RAMP ACCESS
- SPLASH PAD / DRY PLAY AREA
- WATER PARK / PLAY AREA (FOR OLDER CHILDREN, YOUNG TEENS) 
- SHADE AREAS 

preliminary 24/02/2017

## NPSP Pools Masterplan

Site Plan

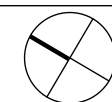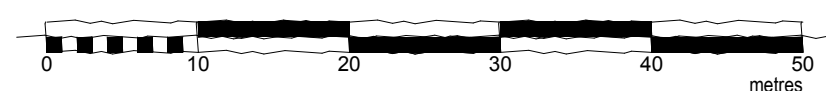

Date: 24/02/2017  
Project Number: DA173405

**SK02.2**  
Drawing Number

**B**  
Revision

Print Date: 24/02/2017 9:48 AM

**dash**architects