



Options


- 1. Redevelopment of the Sir Edwin T.Smith Grandstand
- 2. Redevelopment of Coopers Hill
- 3. Redevelopment of the existing RSL Building
- 4. Redevelopment of the Baulderstone Stand

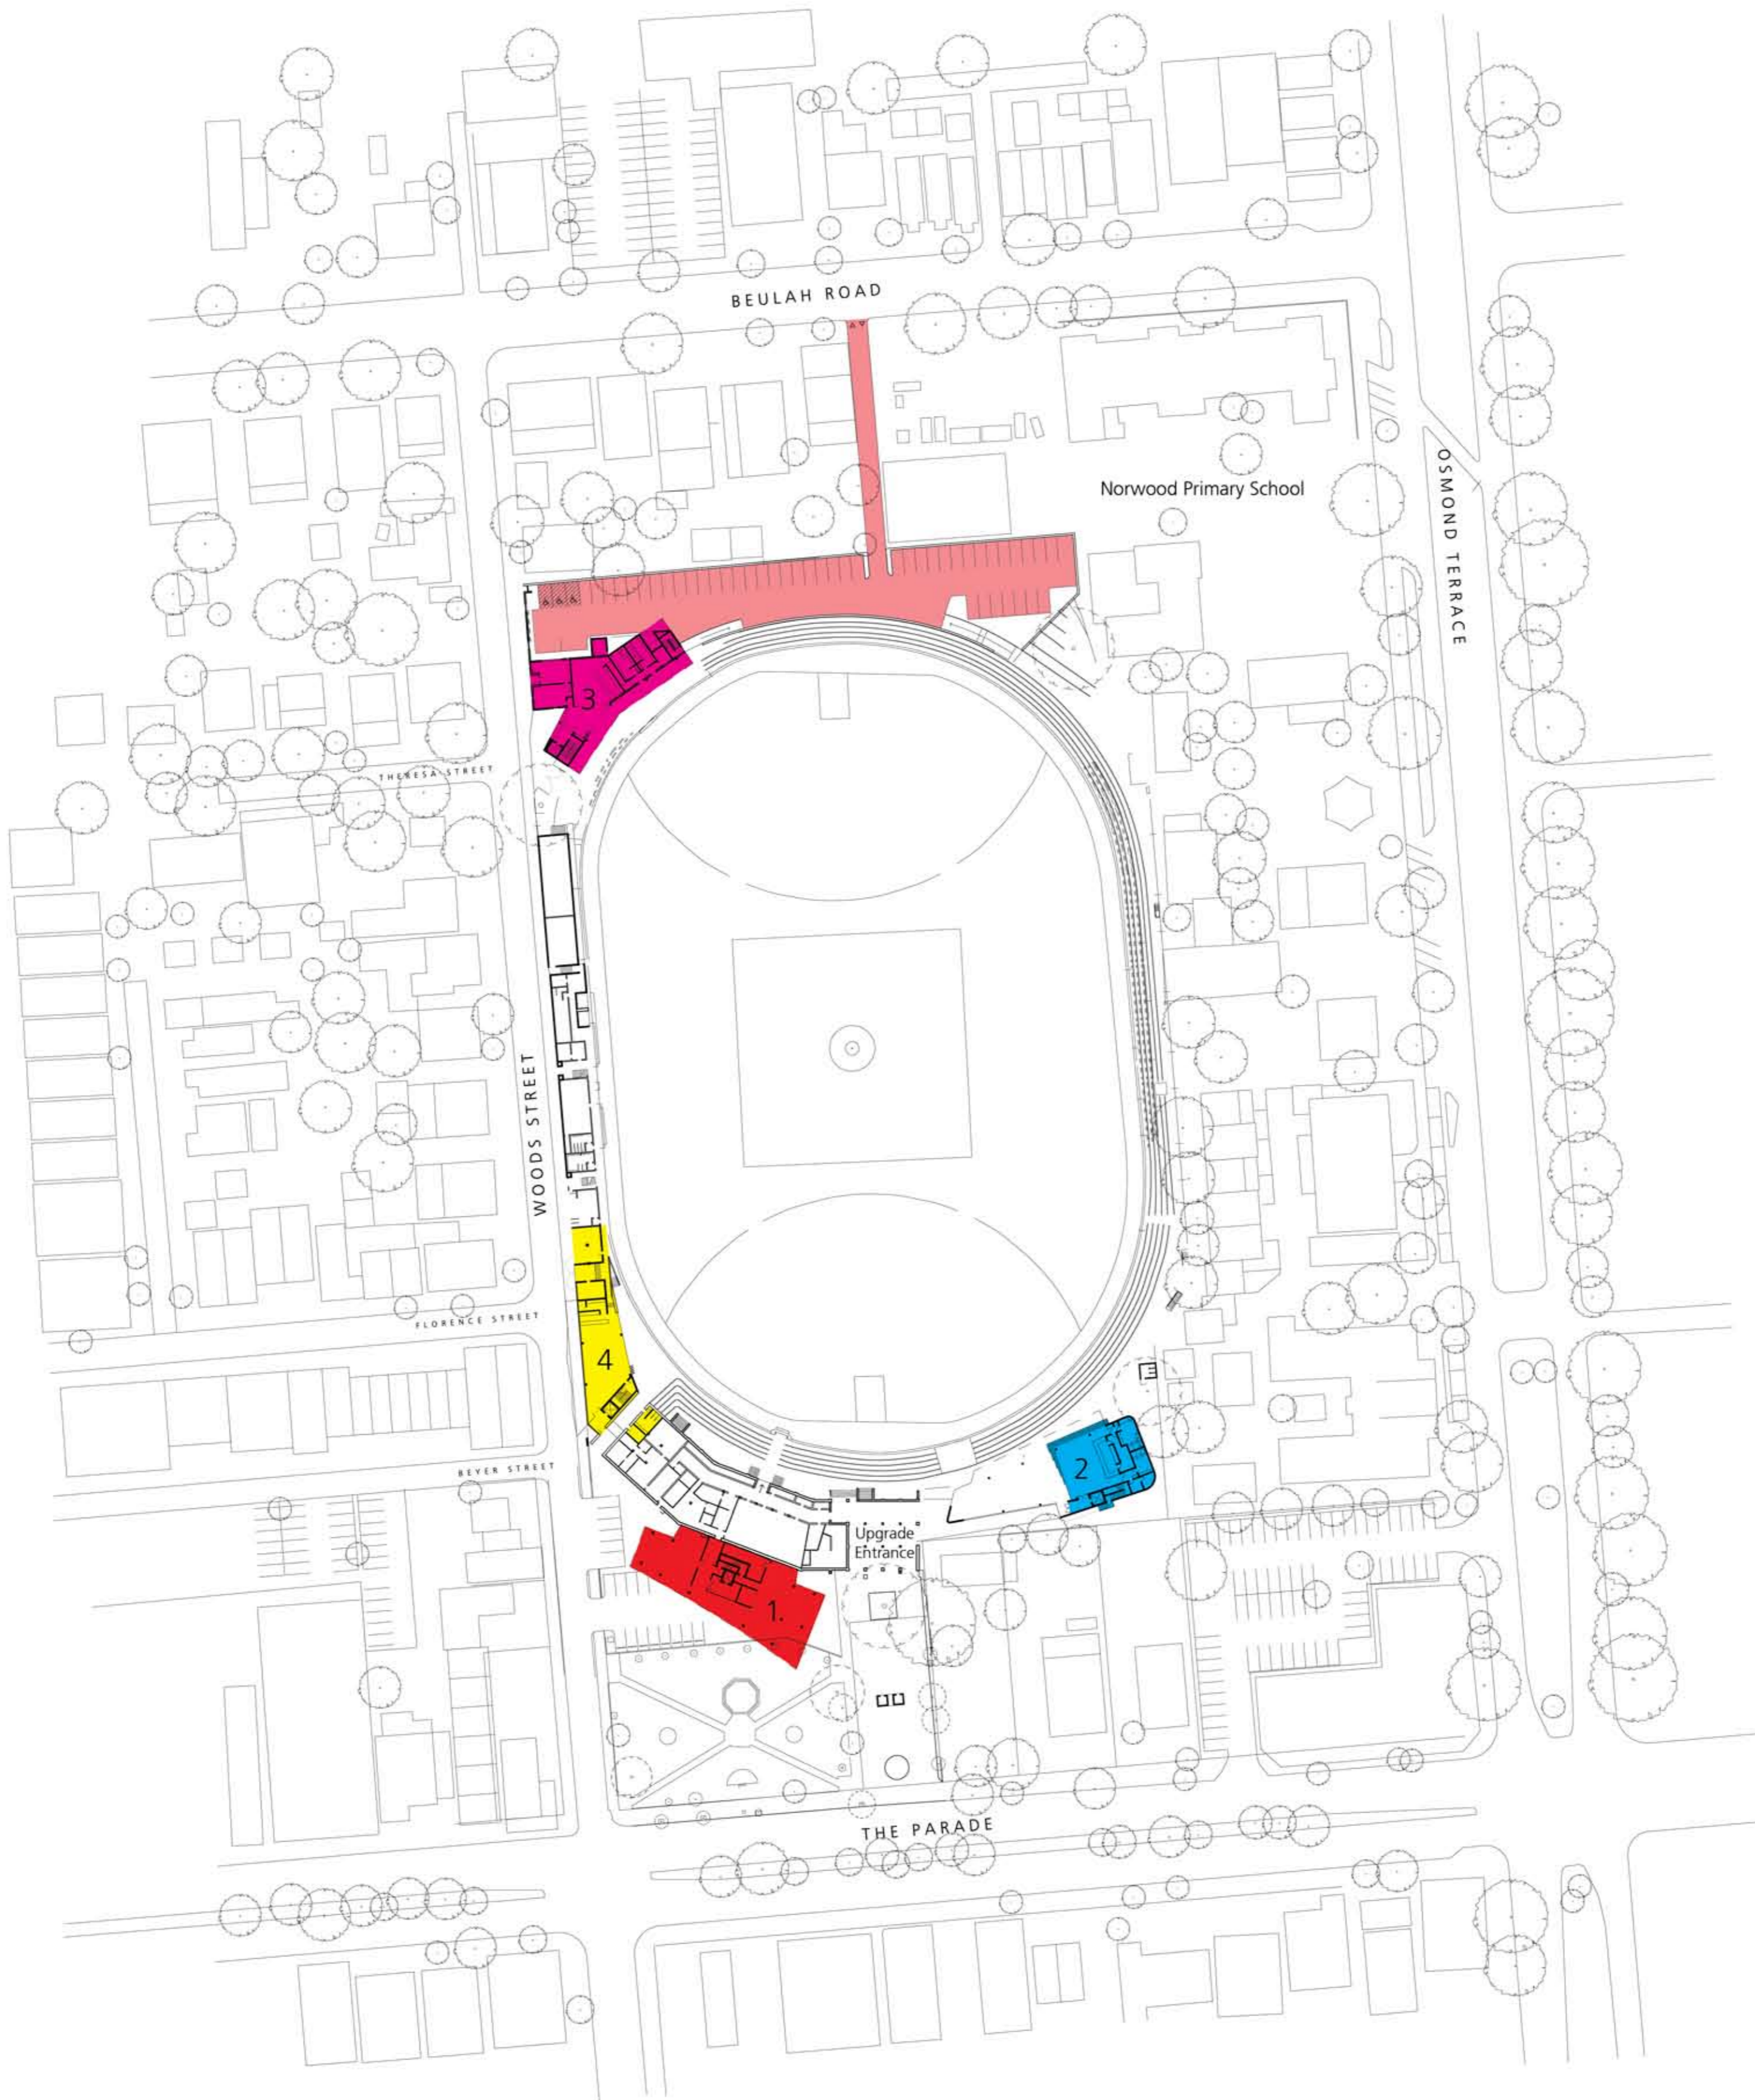


T

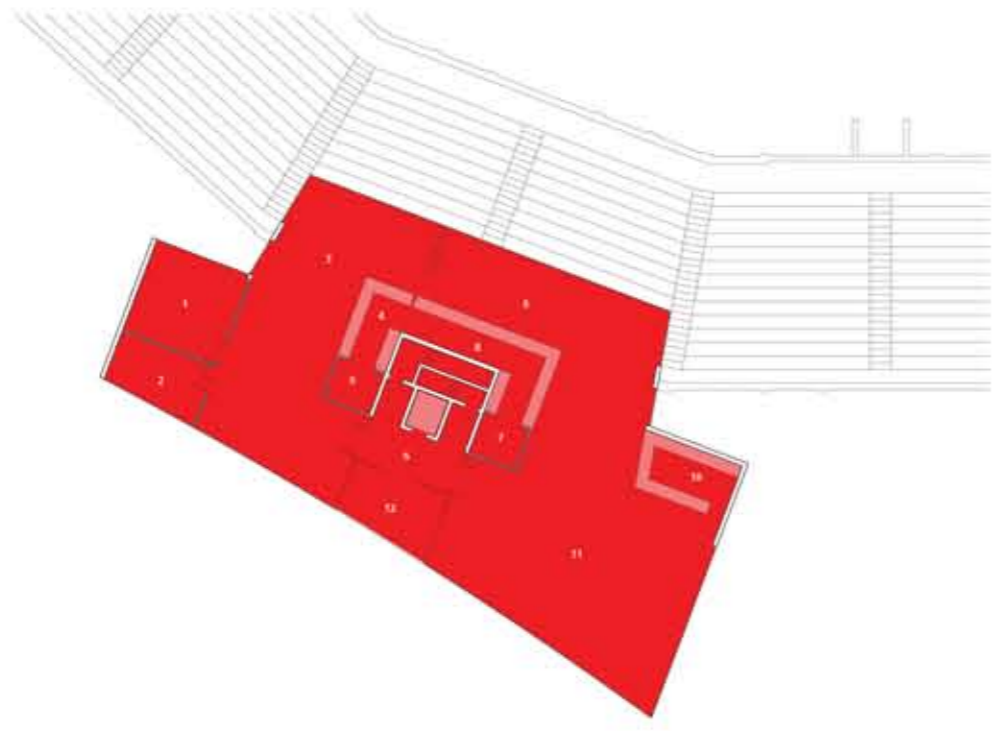


- Second Floor Plan
1. RSL Office
 2. NFC/RSL Board Room
 3. RSL Dining / Bar
 4. Bar
 5. Food Preparation
 6. Entrance Foyer
 7. Store
 8. Bar
 9. NFC Bar
 10. Food Preparation
 11. NFC Dining Room
 12. Viewing Deck

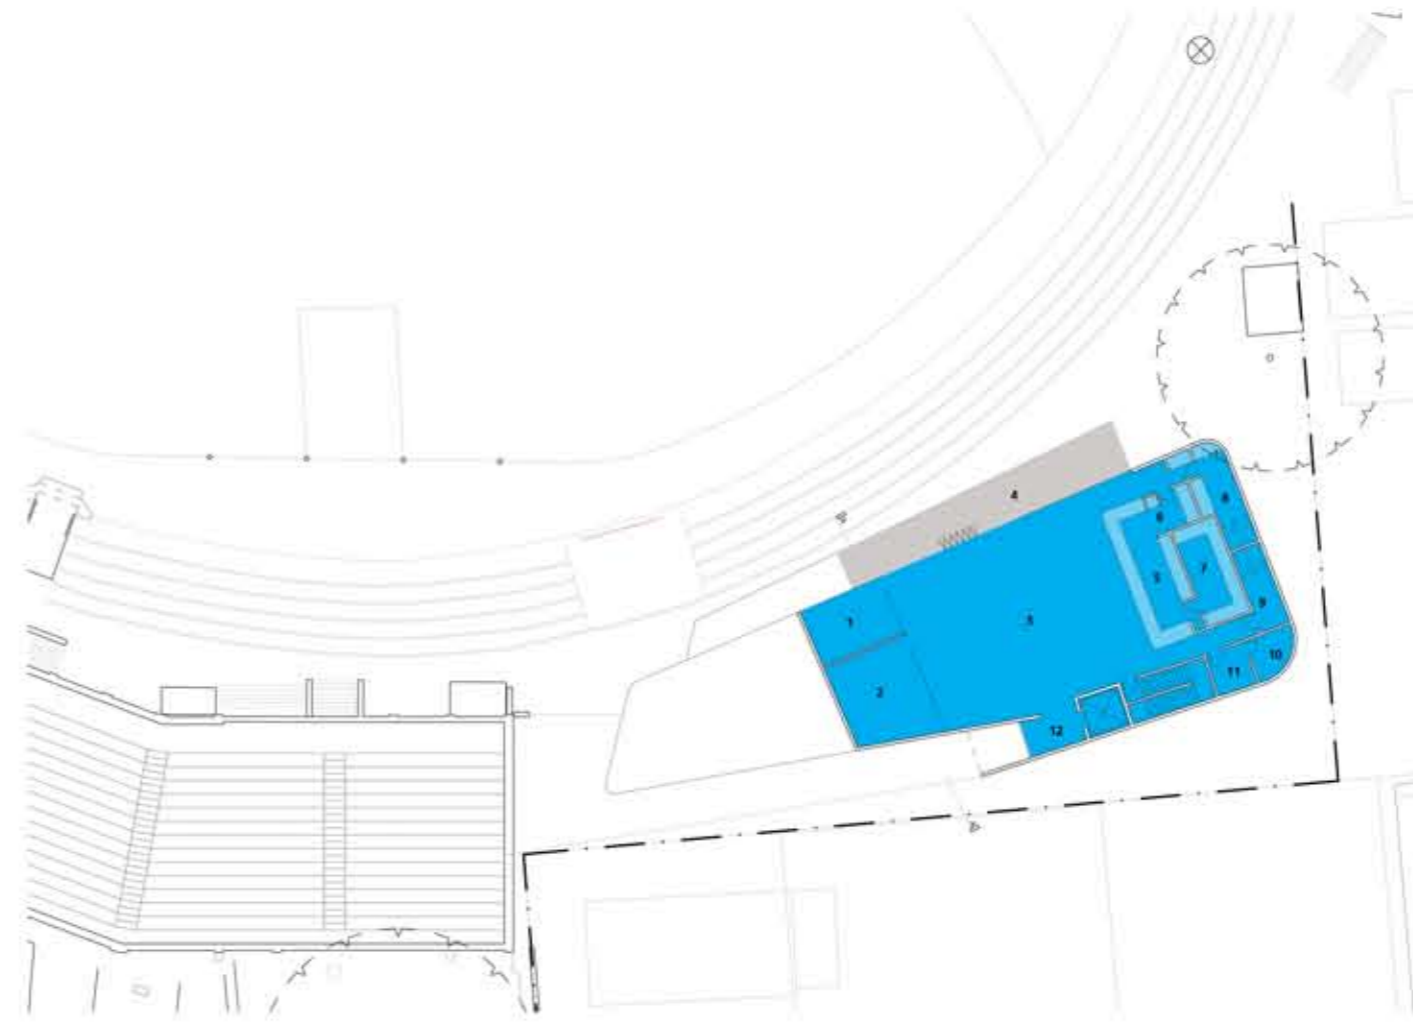


- Second Floor Plan
1. Meeting Room
 2. Office
 3. RSL Dining / Bar
 4. Deck
 5. Bar
 6. Store
 7. Food Preparation
 8. Male w/c
 9. Female w/c
 10. Plant
 11. Accessible w/c
 12. Foyer

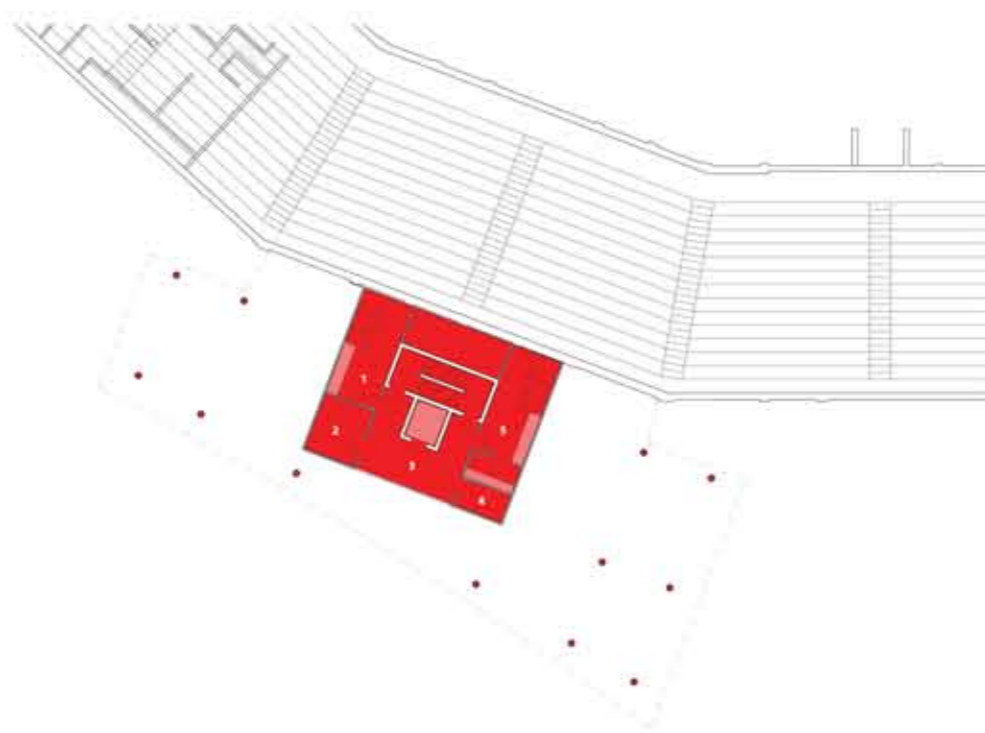


- First Floor Plan
1. Female w/c
 2. Accessible w/c
 3. Entrance Foyer
 4. Cleaner Store
 5. Male w/c

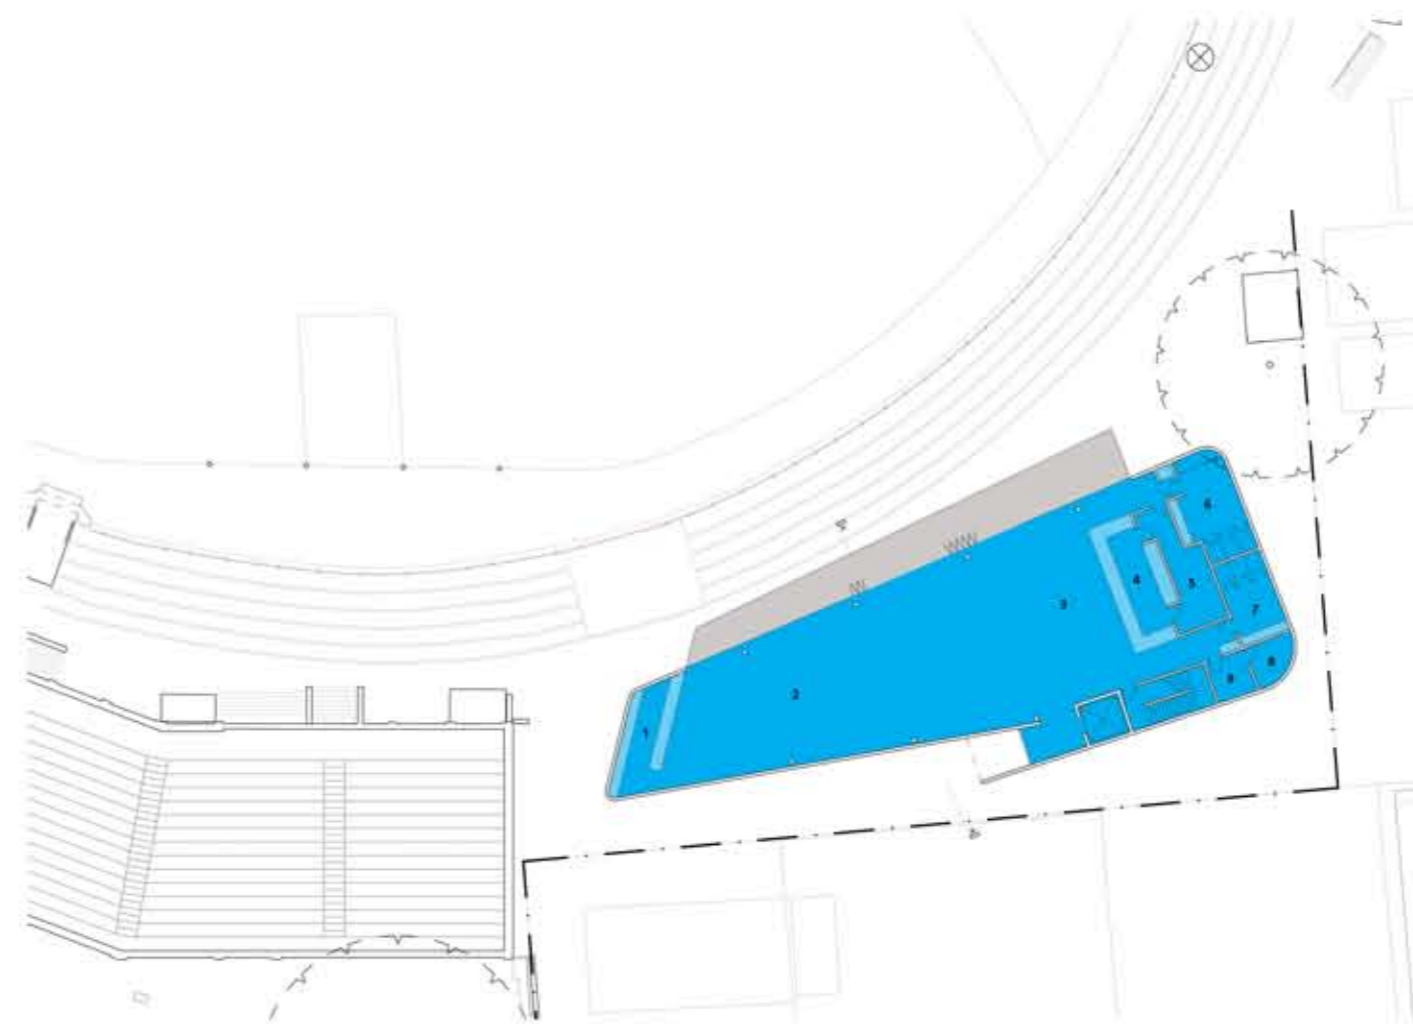


- First Floor Plan
1. Food Preparation
 2. NFC Dining
 3. NFC Bar
 4. Bar
 5. Store
 6. Male w/c
 7. Female w/c
 8. Plant
 9. Accessible w/c

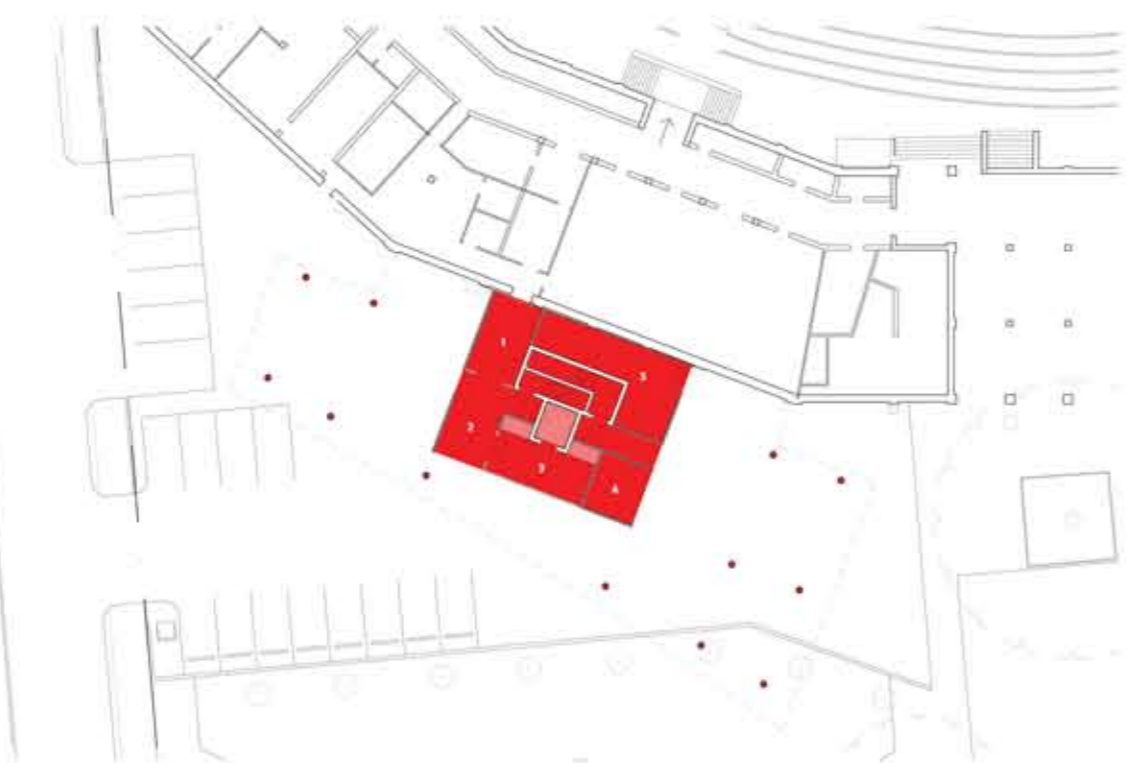


- Ground Floor Plan
1. Change Room Entry
 2. Entry
 3. Entrance Foyer
 4. Secure Refuse Area
 5. Plant

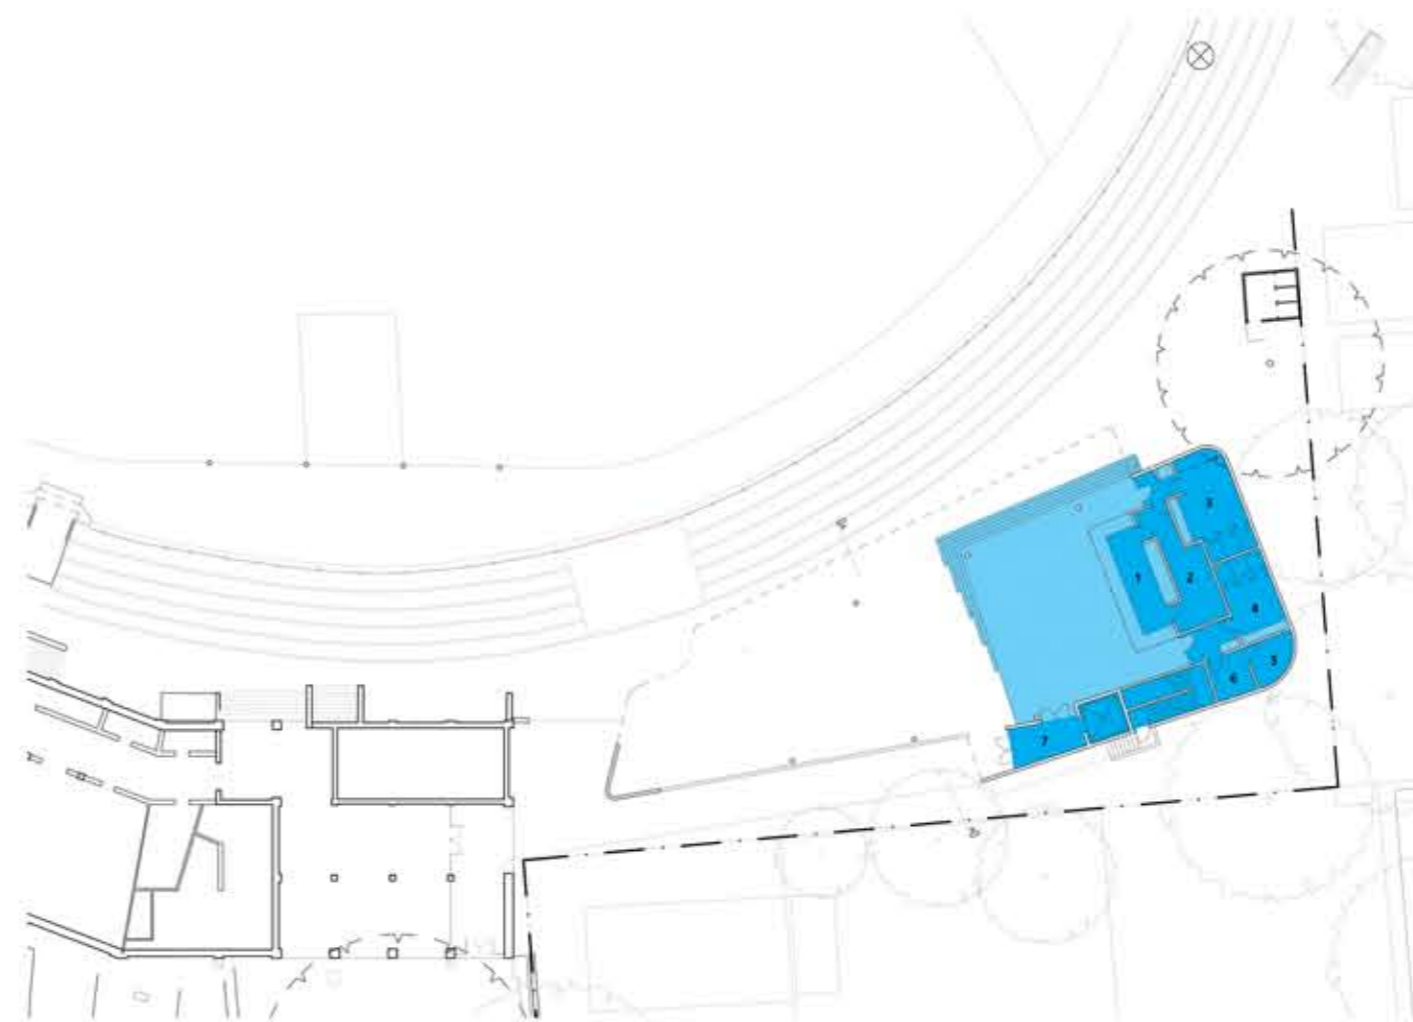

- Ground Floor Plan
1. Bar
 2. Store
 3. Male w/c
 4. Female w/c
 5. Plant
 6. Accessible w/c
 7. Entrance Foyer

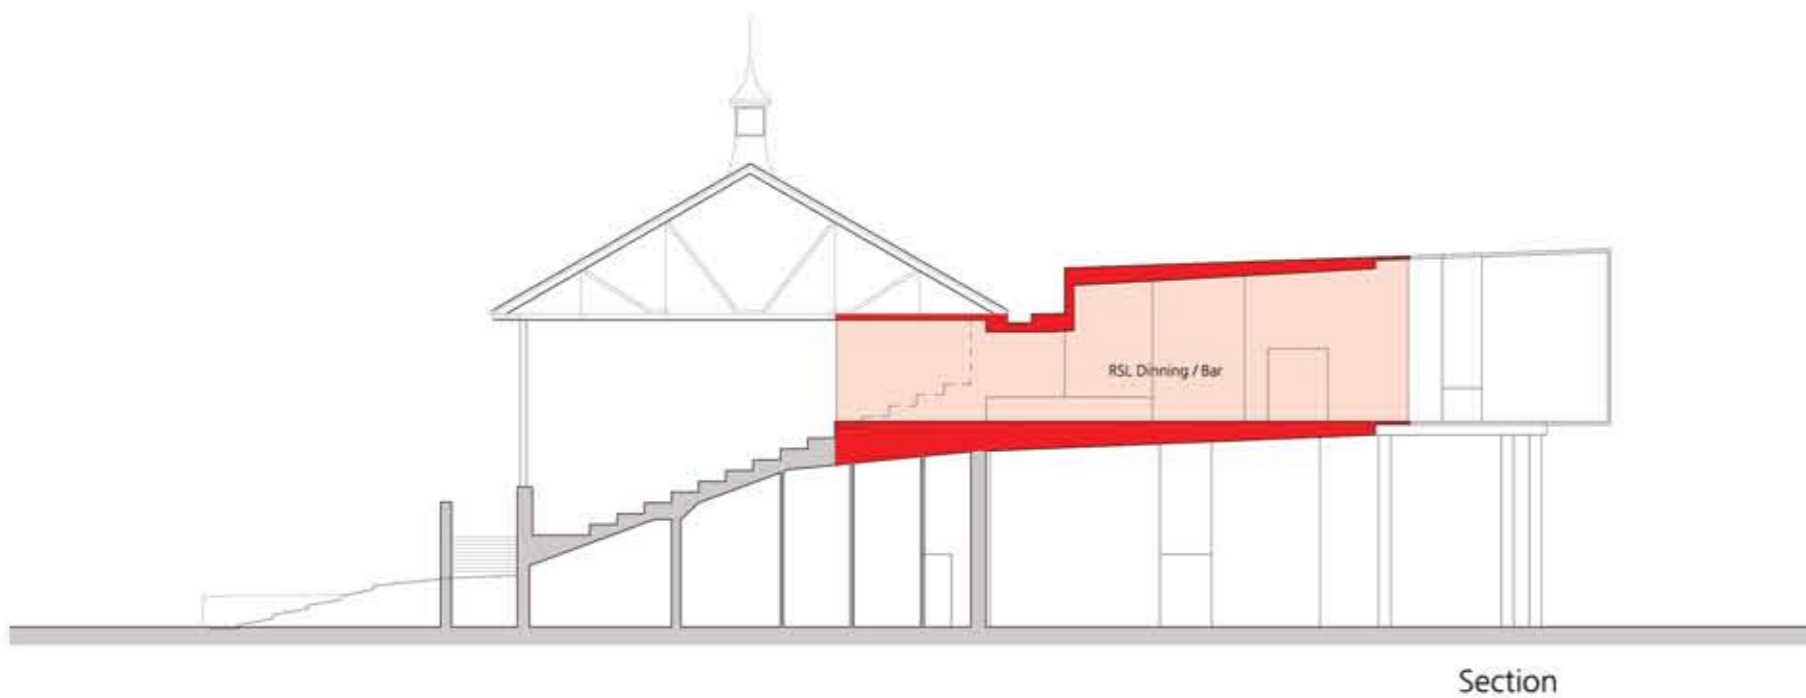

Section

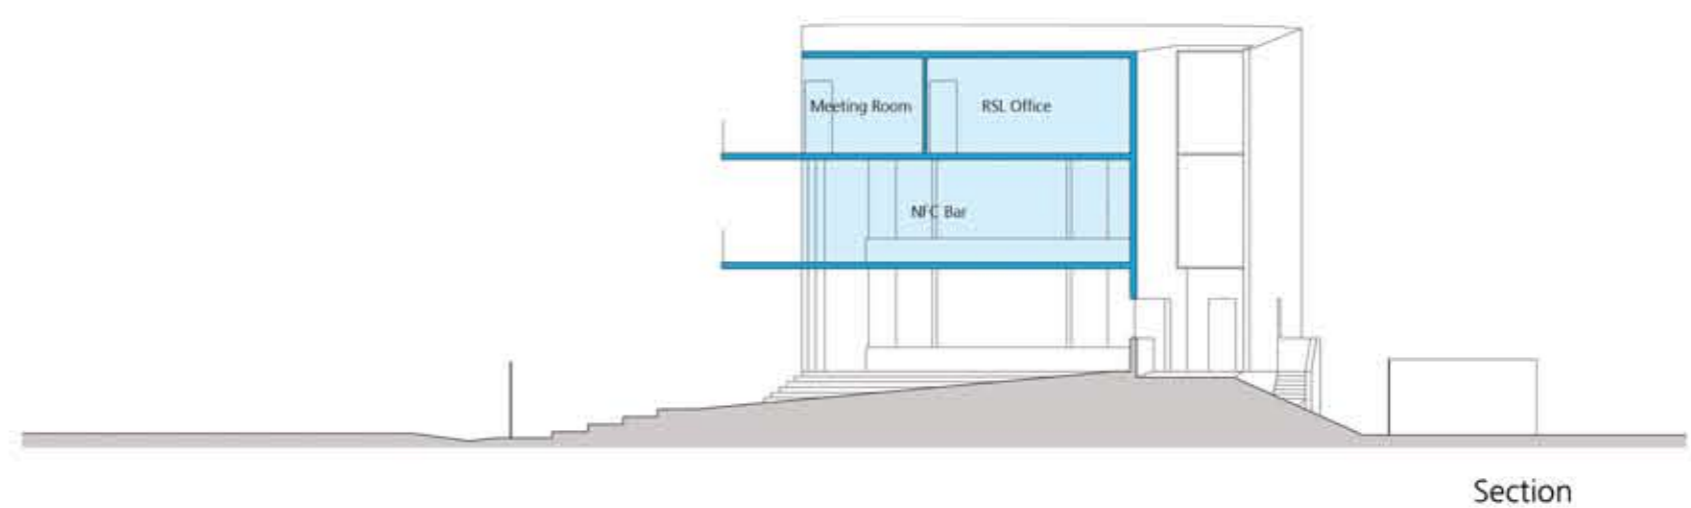


Section

Option 1
Sir Edwin T. Smith Grandstand Redevelopment

Option 2
Coopers Hill Redevelopment




T

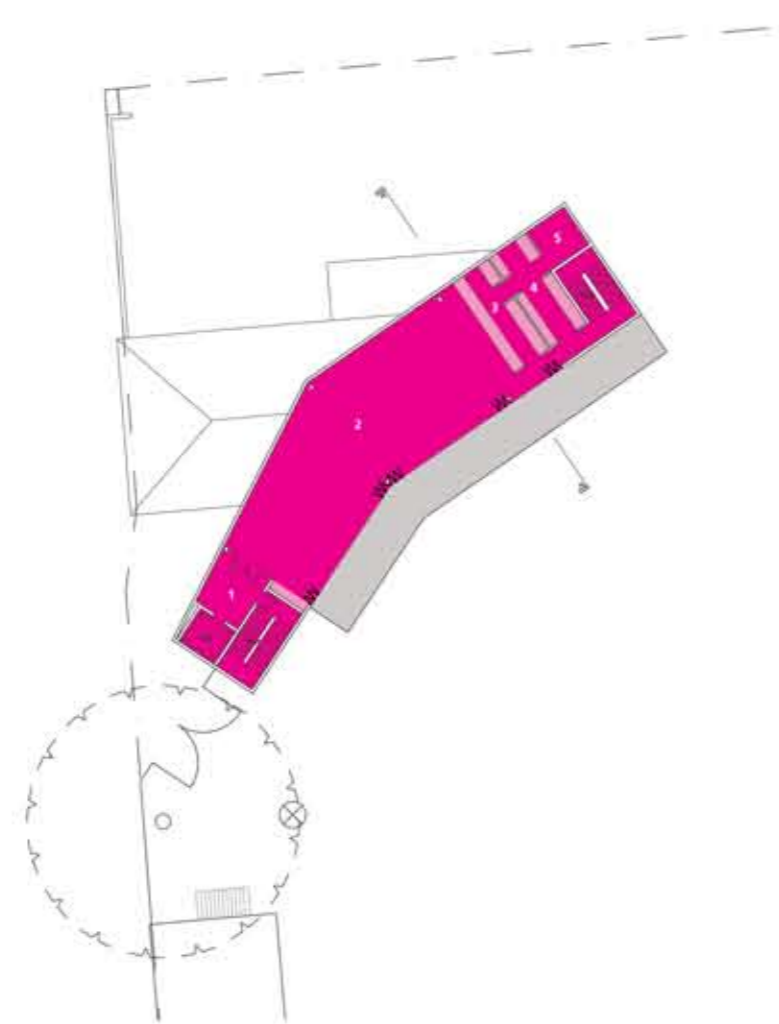


Second Floor Plan

1. Foyer
2. RSL Dining / Bar Area
3. Bar / Servery
4. Food Preparation
5. Store

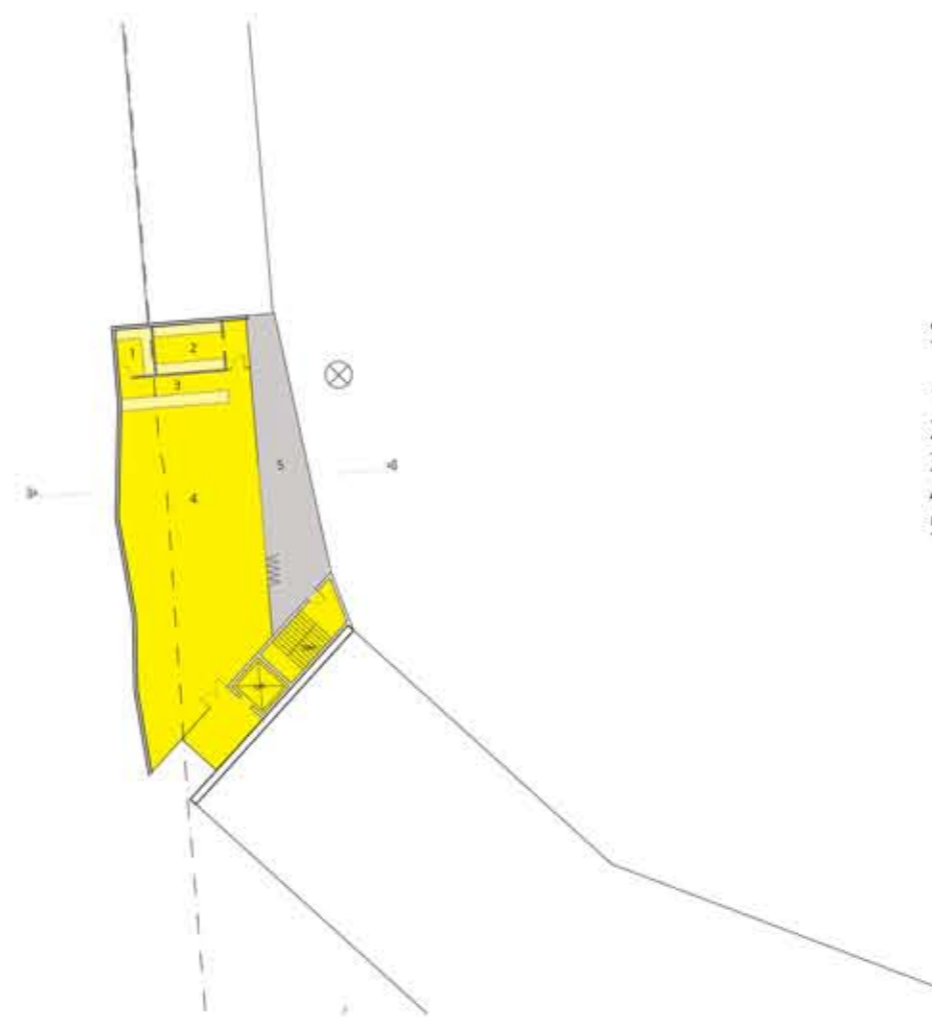


Second Floor Plan

1. Store
2. Food Preparation
3. Bar / Servery
4. RSL Dining / Bar
5. Deck

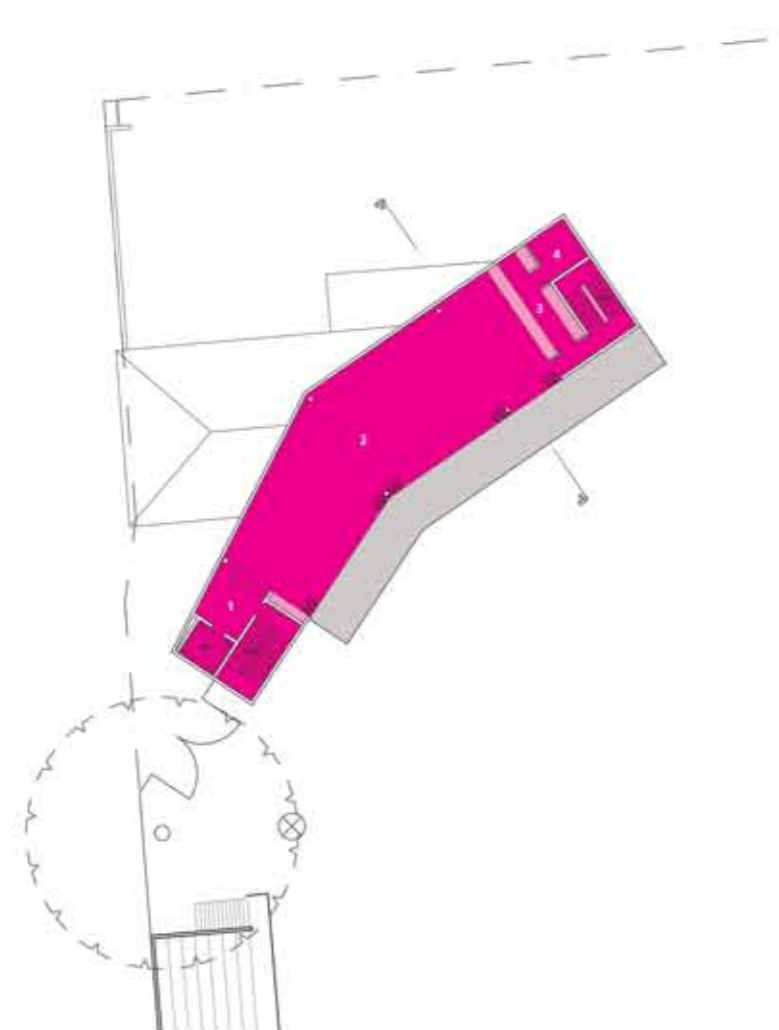


First Floor Plan

1. Foyer
2. NFC Dining Room
3. Food Preparation
4. Store

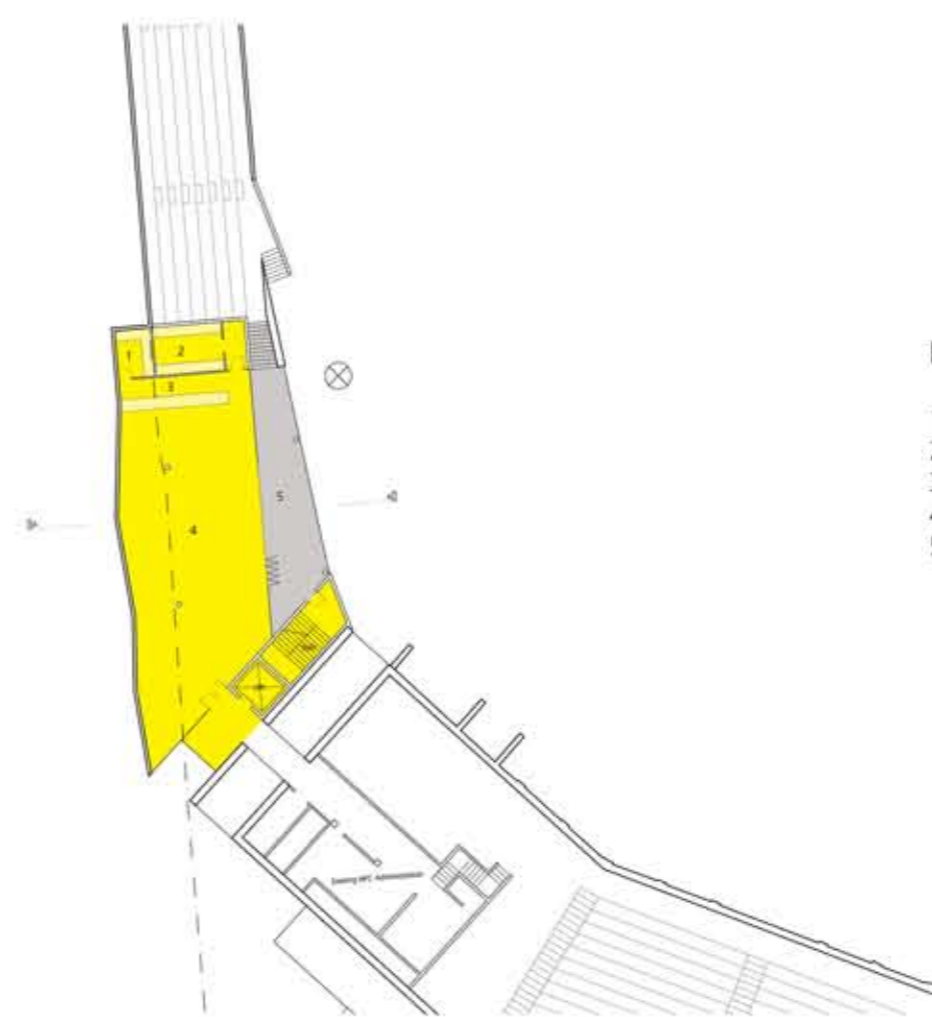


First Floor Plan

1. Store
2. Food Preparation
3. Bar / Servery
4. NFC Dining
5. Deck

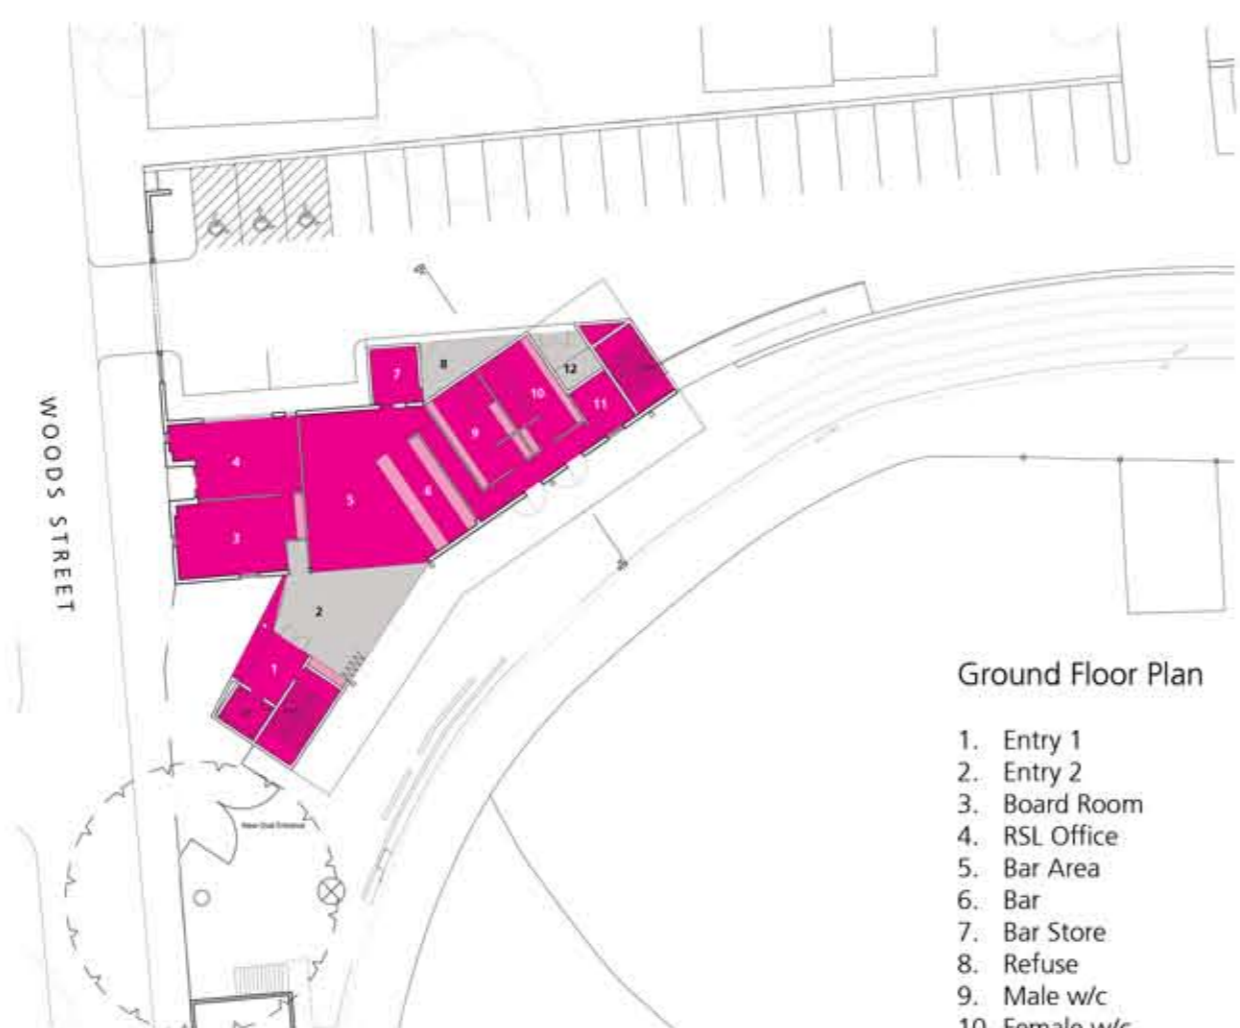

Ground Floor Plan

1. Entry 1
2. Entry 2
3. Board Room
4. RSL Office
5. Bar Area
6. Bar
7. Bar Store
8. Refuse
9. Male w/c
10. Female w/c
11. Accessible w/c
12. Plant

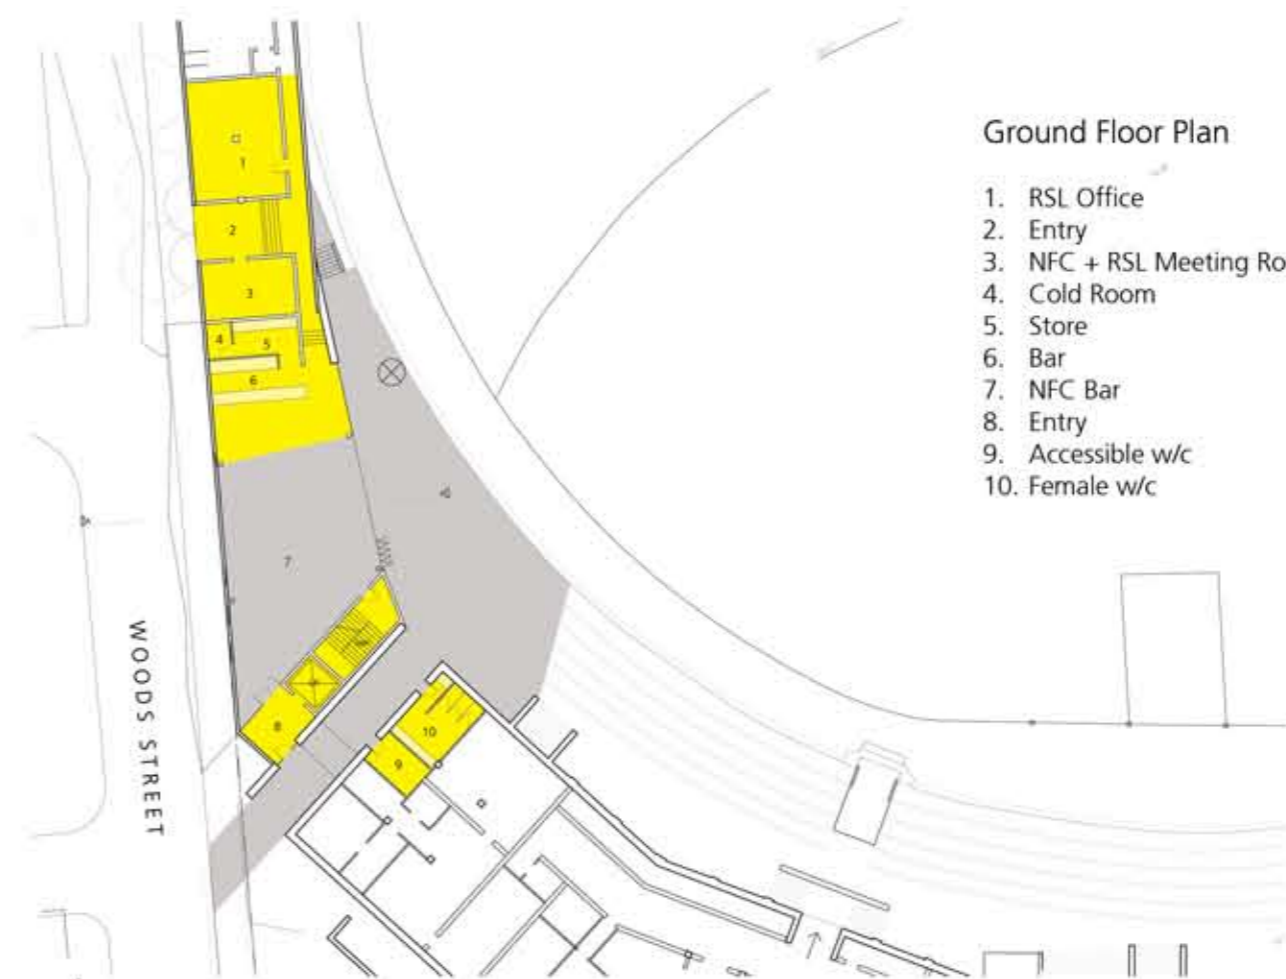


Ground Floor Plan

1. RSL Office
2. Entry
3. NFC + RSL Meeting Room
4. Cold Room
5. Store
6. Bar
7. NFC Bar
8. Entry
9. Accessible w/c
10. Female w/c



Section

Option 3
RSL Building Redevelopment

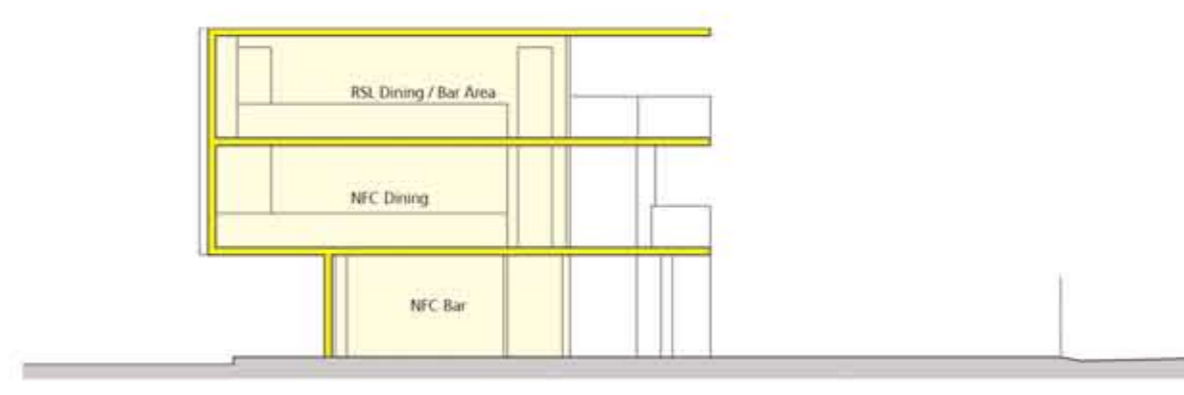

Section

Option 4
Boulderstone Stand Redevelopment