

CITY OF NORWOOD PAYNEHAM AND ST PETERS

ST MORRIS BIKEWAY

CONCEPT DESIGN



THIS DRAWING IS TO BE VIEWED IN COLOUR AS SOME FEATURES / SYMBOLS ARE DIFFERENTIATED BY COLOUR. DRAWING NOT TO BE RELIED ON IF PRINTED IN GREYSCALE.

NOT FOR CONSTRUCTION


CITY OF NORWOOD PAYNEHAM AND ST PETERS
ST MORRIS BIKEWAY CONCEPT PLAN
LOCALITY PLAN AND SHEET INDEX



tonkin.com.au

FILENAME:	PROJECT NUMBER	DRAWING NUMBER	REVISION
222209_ST MORRIS BIKEWAY_COVER.DWG	222209	010	B


SHEET SIZE			
A1			
100mm ON ORIGINAL DRAWING - DO NOT SCALE DRAWING			
			COORDS: GDA2020 MGA ZONE 54
			DATUM: ALL LEVELS TO A.H.D.
			SCALE: 1:3500
			SURVEYED: N/A
			SURVEY DATE:
			APPROVED / PROJECT LEADER
			J ARNOLD
B	ISSUED FOR REVIEW	19.06.23	WJ WJ
A	ISSUED FOR REVIEW	09.05.23	WJ WJ
REV	AMENDMENT / REASON FOR ISSUE	DATE	DES. DWN.

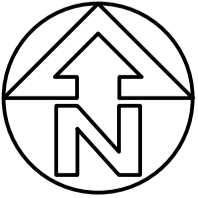



LEGEND


- SHARROWS LINEMARKING
- BICYCLE SYMBOL LINEMARKING
- TURN ARROW LINEMARKING
- LEFT & STRAIGHT ARROW LINEMARKING
- UNBROKEN 100mm WIDE LINEMARKING

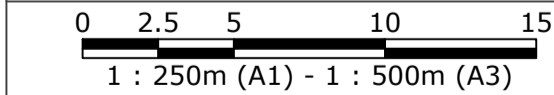

100mm ON ORIGINAL DRAWING - DO NOT SCALE DRAWING

B	ISSUED FOR REVIEW	19.06.23	WJ	WJ	
A	ISSUED FOR REVIEW	09.05.23	WJ	WJ	
REV	AMENDMENT / REASON FOR ISSUE	DATE	DES.	DWN.	

COORDS: GDA2020 MGA ZONE 54
DATUM: ALL LEVELS TO A.H.D.
SCALE: 1:250
SURVEYED:
SURVEY DATE:28.06.22
APPROVED / PROJECT LEADER
J ARNOLD

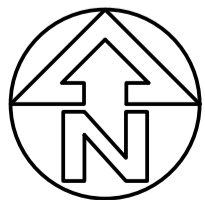

PUBLIC UTILITIES:
THE SERVICES SHOWN ARE DERIVED FROM PLANS OBTAINED FROM THE RELEVANT SERVICE AUTHORITIES. IT IS THE RESPONSIBILITY OF THE CONTRACTOR TO ARRANGE WITH THE RELEVANT SERVICE AUTHORITIES FOR CONFIRMATION OF SERVICES AND THEIR LOCATION BEFORE EXCAVATION WORK COMMENCES.



tonkin.com.au

NOT FOR CONSTRUCTION
CITY OF NORWOOD PAYNEHAM AND ST PETERS
ST MORRIS BIKEWAY CONCEPT PLAN
SYDENHAM RD, GEORGE ST



FILENAME:	PROJECT NUMBER	DRAWING NUMBER	REVISION
222209_ST MORRIS BIKEWAY_CONCEPT DESIGN.DWG	222209	020	B

THIS DRAWING IS TO BE VIEWED IN COLOUR AS SOME FEATURES / SYMBOLS ARE DIFFERENTIATED BY COLOUR. DRAWING NOT TO BE RELIED ON IF PRINTED IN GREYSKALE.

FOR CONTINUATION REFER SHEET 022




LEGEND

-  SHARROWS LINEMARKING
-  UNBROKEN 100mm WIDE LINEMARKING

FOR CONTINUATION REFER SHEET 020

THIS DRAWING IS TO BE VIEWED IN COLOUR AS SOME FEATURES / SYMBOLS ARE DIFFERENTIATED BY COLOUR. DRAWING NOT TO BE RELIED ON IF PRINTED IN GREYSKALE.

<div><div>02.551015</div><div>1 : 250m (A1) - 1 : 500m (A3)</div></div> <div>100mm ON ORIGINAL DRAWING - DO NOT SCALE DRAWING</div>					
SHEET SIZE					
A1					
COORDS: GDA2020 MGA ZONE 54					
DATUM: ALL LEVELS TO A.H.D.					
SCALE: 1:250					
SURVEYED: 19.06.23					
SURVEY DATE: 09.05.23					
APPROVED / PROJECT LEADER					
J ARNOLD					
B	ISSUED FOR REVIEW	19.06.23	WJ	WJ	
A	ISSUED FOR REVIEW	09.05.23	WJ	WJ	
REV	AMENDMENT / REASON FOR ISSUE	DATE	DES.	DWN.	

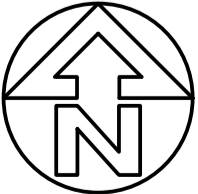



PUBLIC UTILITIES:
THE SERVICES SHOWN ARE DERIVED FROM PLANS OBTAINED FROM THE RELEVANT SERVICE AUTHORITIES. IT IS THE RESPONSIBILITY OF THE CONTRACTOR TO ARRANGE WITH THE RELEVANT SERVICE AUTHORITIES FOR CONFIRMATION OF SERVICES AND THEIR LOCATION BEFORE EXCAVATION WORK COMMENCES.



NOT FOR CONSTRUCTION			
CITY OF NORWOOD PAYNEHAM AND ST PETERS			
ST MORRIS BIKEWAY CONCEPT PLAN			
GEORGE ST, HENRY ST			
FILENAME:	PROJECT NUMBER	DRAWING NUMBER	REVISION
222209_ST MORRIS BIKEWAY_CONCEPT DESIGN.DWG	222209	021	B




LEGEND

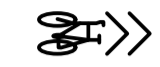-  SHARROWS LINEMARKING
-  UNBROKEN 100mm WIDE LINEMARKING

FOR CONTINUATION REFER SHEET 021

THIS DRAWING IS TO BE VIEWED IN COLOUR AS SOME FEATURES / SYMBOLS ARE DIFFERENTIATED BY COLOUR. DRAWING NOT TO BE RELIED ON IF PRINTED IN GREYSKALE.

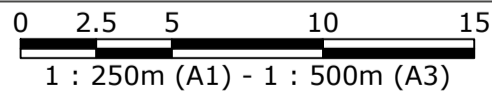


SHEET SIZE
A1

100mm ON ORIGINAL DRAWING - DO NOT SCALE DRAWING

B	ISSUED FOR REVIEW	19.06.23	WJ	WJ	
A	ISSUED FOR REVIEW	09.05.23	WJ	WJ	
REV	AMENDMENT / REASON FOR ISSUE	DATE	DES.	DWN.	

COORDS: GDA2020 MGA ZONE 54
DATUM: ALL LEVELS TO A.H.D.
SCALE: 1:250
SURVEYED:
SURVEY DATE:28.06.22
APPROVED / PROJECT LEADER
J ARNOLD

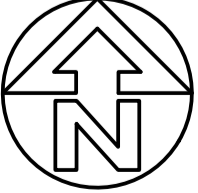

PUBLIC UTILITIES:
THE SERVICES SHOWN ARE DERIVED FROM PLANS OBTAINED FROM THE RELEVANT SERVICE AUTHORITIES. IT IS THE RESPONSIBILITY OF THE CONTRACTOR TO ARRANGE WITH THE RELEVANT SERVICE AUTHORITIES FOR CONFIRMATION OF SERVICES AND THEIR LOCATION BEFORE EXCAVATION WORK COMMENCES.



tonkin.com.au


NOT FOR CONSTRUCTION
CITY OF NORWOOD PAYNEHAM AND ST PETERS
ST MORRIS BIKEWAY CONCEPT PLAN
HENRY ST

FILENAME:	PROJECT NUMBER	DRAWING NUMBER	REVISION
222209_ST MORRIS BIKEWAY_CONCEPT DESIGN.DWG	222209	022	B



LEGEND


- SHARROWS LINEMARKING
- STOP LINE (450mm WIDE)
- UNBROKEN 100mm WIDE LINEMARKING
- RESURFACE ASPHALT TREATMENT

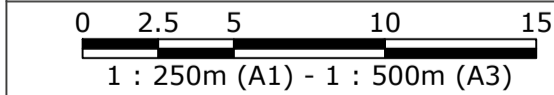

SHEET SIZE
A1

100mm ON ORIGINAL DRAWING - DO NOT SCALE DRAWING					
B	ISSUED FOR REVIEW	19.06.23	WJ	WJ	
A	ISSUED FOR REVIEW	09.05.23	WJ	WJ	
REV	AMENDMENT / REASON FOR ISSUE	DATE	DES.	DWN.	

COORDS: GDA2020 MGA ZONE 54
DATUM: ALL LEVELS TO A.H.D.
SCALE: 1:250
SURVEYED:
SURVEY DATE:28.06.22
APPROVED / PROJECT LEADER
J ARNOLD

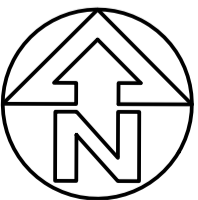

PUBLIC UTILITIES:
THE SERVICES SHOWN ARE DERIVED FROM PLANS OBTAINED FROM THE RELEVANT SERVICE AUTHORITIES. IT IS THE RESPONSIBILITY OF THE CONTRACTOR TO ARRANGE WITH THE RELEVANT SERVICE AUTHORITIES FOR CONFIRMATION OF SERVICES AND THEIR LOCATION BEFORE EXCAVATION WORK COMMENCES.



NOT FOR CONSTRUCTION
CITY OF NORWOOD PAYNEHAM AND ST PETERS
ST MORRIS BIKEWAY CONCEPT PLAN
HENRY ST, ANN ST

FILENAME:	PROJECT NUMBER	DRAWING NUMBER	REVISION
222209_ST MORRIS BIKEWAY_CONCEPT DESIGN.DWG	222209	023	B



LEGEND

- SHARROWS LINEMARKING
- NEW PEDESTRIAN FENCE
- NEW SHARED USE KERB RAMP DIT TYPE 6 SEE DETAIL SHEET 030
- SIDE ENTRY PIT
- NO STOPPING YELLOW LINE MARKING

THIS DRAWING IS TO BE VIEWED IN COLOUR AS SOME FEATURES / SYMBOLS ARE DIFFERENTIATED BY COLOUR. DRAWING NOT TO BE RELIED ON IF PRINTED IN GREYSCALE.

0 2.5 5 10 15
1 : 250m (A1) - 1 : 500m (A3)

100mm ON ORIGINAL DRAWING - DO NOT SCALE DRAWING

SHEET SIZE
A1


COORDS: GDA2020 MGA ZONE 54
DATUM: ALL LEVELS TO A.H.D.

SCALE: 1:250

SURVEYED:
SURVEY DATE:28.06.22

APPROVED / PROJECT LEADER

J ARNOLD

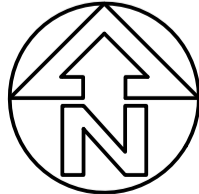

PUBLIC UTILITIES:

THE SERVICES SHOWN ARE DERIVED FROM PLANS OBTAINED FROM THE RELEVANT SERVICE AUTHORITIES. IT IS THE RESPONSIBILITY OF THE CONTRACTOR TO ARRANGE WITH THE RELEVANT SERVICE AUTHORITIES FOR CONFIRMATION OF SERVICES AND THEIR LOCATION BEFORE EXCAVATION WORK COMMENCES.



tonkin.com.au

NOT FOR CONSTRUCTION

CITY OF NORWOOD PAYNEHAM AND ST PETERS

ST MORRIS BIKEWAY CONCEPT PLAN
CLIFTON ST, PORTRUSH RD, JONES AVE

B	ISSUED FOR REVIEW	19.06.23	WJ	WJ
A	ISSUED FOR REVIEW	09.05.23	WJ	WJ
REV	AMENDMENT / REASON FOR ISSUE	DATE	DES.	DWN.

© TONKIN CONSULTING

FILENAME: 222209_ST MORRIS BIKEWAY_CONCEPT DESIGN.DWG	PROJECT NUMBER 222209	DRAWING NUMBER 024	REVISION B
--	--------------------------	-----------------------	---------------

T:\2022\222209 ST MORRIS BIKEWAY - CONCEPT DESIGN - CITY OF NORWOOD PAYNEHAM AND ST PETERS\4_WORKING\1 CAD\222209_ST MORRIS BIKEWAY_CONCEPT DESIGN.DWG -CD_005- (18-01-24 12:56:20PM)



FOR CONTINUATION REFER SHEET 026

LEGEND

- SHARROWS LINEMARKING
- CONCRETE PLINTH
- LOW KERB OR SIMILAR FOR PEDESTRIAN PROTECTION
- UNBROKEN 100mm WIDE YELLOW NO STOPPING LINE
- UNBROKEN 100mm WIDE LINEMARKING
- BROKEN SEPERATION LINE 100mm WIDE 3m LINE 9m GAP
- STOP LINE 450mm WIDE
- NEW RAISED CONCRETE AREA
- NEW PERMEABLE PAVING FOOT PATH
- NEW PERMEABLE PAVING CAR PARKING AREA
- NEW KERB RAMP TYPE 1
- B99 VEHICLE

CAR PARKING SPACES


EXISTING CAR SPACES
- NORTHERN SIDE: 21
- SOUTHERN SIDE: 15

PROPOSED CAR SPACES
- NORTHERN SIDE: 20
- SOUTHERN SIDE: 14

TOTAL: 2 FEWER SPACES

FEATURES


- NEW 2.5m WIDE PERMEABLE PAVED FOOTPATH
- NEW 2.1m WIDE PERMEABLE PAVED OR HOTMIX PARKING BAYS
- ROAD CENTRELINE MOVED NORTH
- PARKING BAYS INSTALLED ON THE SOUTHERN SIDE OF ABERDARE AVE BETWEEN AMHERST AVE AND AVELAND AVE

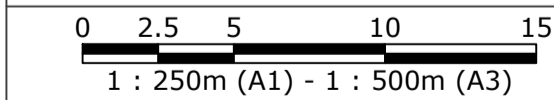

SHEET SIZE
A1

100mm ON ORIGINAL DRAWING - DO NOT SCALE DRAWING

						COORDS: GDA2020 MGA ZONE 54
						DATUM: ALL LEVELS TO A.H.D.
						SCALE: 1:250
						SURVEYED:
						SURVEY DATE:28.06.22
						APPROVED / PROJECT LEADER
B	ISSUED FOR REVIEW	19.06.23	WJ	WJ		J ARNOLD
A	ISSUED FOR REVIEW	09.05.23	WJ	WJ		
REV	AMENDMENT / REASON FOR ISSUE	DATE	DES.	DWN.		

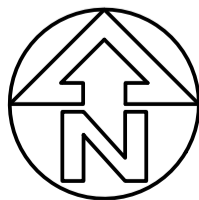

PUBLIC UTILITIES:
THE SERVICES SHOWN ARE DERIVED FROM PLANS OBTAINED FROM THE RELEVANT SERVICE AUTHORITIES. IT IS THE RESPONSIBILITY OF THE CONTRACTOR TO ARRANGE WITH THE RELEVANT SERVICE AUTHORITIES FOR CONFIRMATION OF SERVICES AND THEIR LOCATION BEFORE EXCAVATION WORK COMMENCES.

THIS DRAWING IS TO BE VIEWED IN COLOUR AS SOME FEATURES / SYMBOLS ARE DIFFERENTIATED BY COLOUR. DRAWING NOT TO BE RELIED ON IF PRINTED IN GREYSCALE.

NOT FOR CONSTRUCTION

CITY OF NORWOOD PAYNEHAM AND ST PETERS
ST MORRIS BIKEWAY CONCEPT PLAN
ABERDARE AVENUE



tonkin.com.au

FILENAME:	PROJECT NUMBER	DRAWING NUMBER	REVISION
222209_ST MORRIS BIKEWAY_CONCEPT DESIGN.DWG	222209	025	B

FOR CONTINUATION REFER SHEET 025



FOR CONTINUATION REFER SHEET 027

LEGEND


- SHARROWS LINEMARKING
- CONCRETE PLINTH
- UNBROKEN 100mm WIDE LINEMARKING
- BROKEN SEPERATION LINE 100mm WIDE 3m LINE 9m GAP
- NEW PERMEABLE PAVING FOOT PATH
- NEW PERMEABLE PAVING CAR PARKING AREA
- NEW LANDSCAPING
- B99 VEHICLE
- NEW KERB RAMP TYPE 1

0 2.5 5 10 15
1 : 250m (A1) - 1 : 500m (A3)

100mm ON ORIGINAL DRAWING - DO NOT SCALE DRAWING

SHEET SIZE
A1

COORDS: GDA2020 MGA ZONE 54
DATUM: ALL LEVELS TO A.H.D.
SCALE: 1:250
SURVEYED:
SURVEY DATE:28.06.22
APPROVED / PROJECT LEADER
J ARNOLD

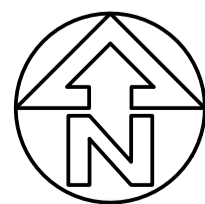

B	ISSUED FOR REVIEW	19.06.23	WJ	WJ
A	ISSUED FOR REVIEW	09.05.23	WJ	WJ
REV	AMENDMENT / REASON FOR ISSUE	DATE	DES.	DWN.

© TONKIN CONSULTING

PUBLIC UTILITIES:
THE SERVICES SHOWN ARE DERIVED FROM PLANS OBTAINED FROM THE RELEVANT SERVICE AUTHORITIES. IT IS THE RESPONSIBILITY OF THE CONTRACTOR TO ARRANGE WITH THE RELEVANT SERVICE AUTHORITIES FOR CONFIRMATION OF SERVICES AND THEIR LOCATION BEFORE EXCAVATION WORK COMMENCES.

THIS DRAWING IS TO BE VIEWED IN COLOUR AS SOME FEATURES / SYMBOLS ARE DIFFERENTIATED BY COLOUR. DRAWING NOT TO BE RELIED ON IF PRINTED IN GREYSKALE.

NOT FOR CONSTRUCTION

CITY OF NORWOOD PAYNEHAM AND ST PETERS
ST MORRIS BIKEWAY CONCEPT PLAN
ABERDARE AVE, AVELAND AVE, AVONMORE AVE

tonkin


tonkin.com.au

FILENAME:	PROJECT NUMBER	DRAWING NUMBER	REVISION
222209_ST MORRIS BIKEWAY_CONCEPT DESIGN.DWG	222209	026	B

T:\2022\222209 ST MORRIS BIKEWAY - CONCEPT DESIGN - CITY OF NORWOOD PAYNEHAM AND ST PETERS\4_WORKING\1 CAD\222209_ST MORRIS BIKEWAY_CONCEPT DESIGN.DWG -CD_007C- (18-01-24 12:56:24PM)



LEGEND

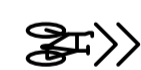

SHARROWS LINEMARKING




UNBROKEN 100mm WIDE LINEMARKING



NEW LANDSCAPING



NEW KERB RAMP TYPE 1

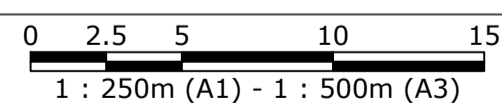


100mm ON ORIGINAL DRAWING - DO NOT SCALE DRAWING

SHEET SIZE
A1

COORDS: GDA2020 MGA ZONE 54
DATUM: ALL LEVELS TO A.H.D.

SCALE: 1:250
SURVEYED: SURVEY DATE:28.06.22

APPROVED / PROJECT LEADER
J ARNOLD

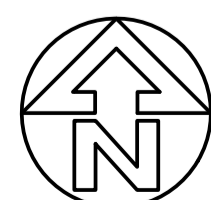

PUBLIC UTILITIES:

THE SERVICES SHOWN ARE DERIVED FROM PLANS OBTAINED FROM THE RELEVANT SERVICE AUTHORITIES. IT IS THE RESPONSIBILITY OF THE CONTRACTOR TO ARRANGE WITH THE RELEVANT SERVICE AUTHORITIES FOR CONFIRMATION OF SERVICES AND THEIR LOCATION BEFORE EXCAVATION WORK COMMENCES.



tonkin.com.au


NOT FOR CONSTRUCTION

CITY OF NORWOOD PAYNEHAM AND ST PETERS

ST MORRIS BIKEWAY CONCEPT PLAN
ABERDARE AVE, ASHBROOK AVE, CANTERBURY AVE

FILENAME:	PROJECT NUMBER	DRAWING NUMBER	REVISION
222209_ST MORRIS BIKEWAY_CONCEPT DESIGN.DWG	222209	027	B

THIS DRAWING IS TO BE VIEWED IN COLOUR AS SOME FEATURES / SYMBOLS ARE DIFFERENTIATED BY COLOUR. DRAWING NOT TO BE RELIED ON IF PRINTED IN GREYSCALE.

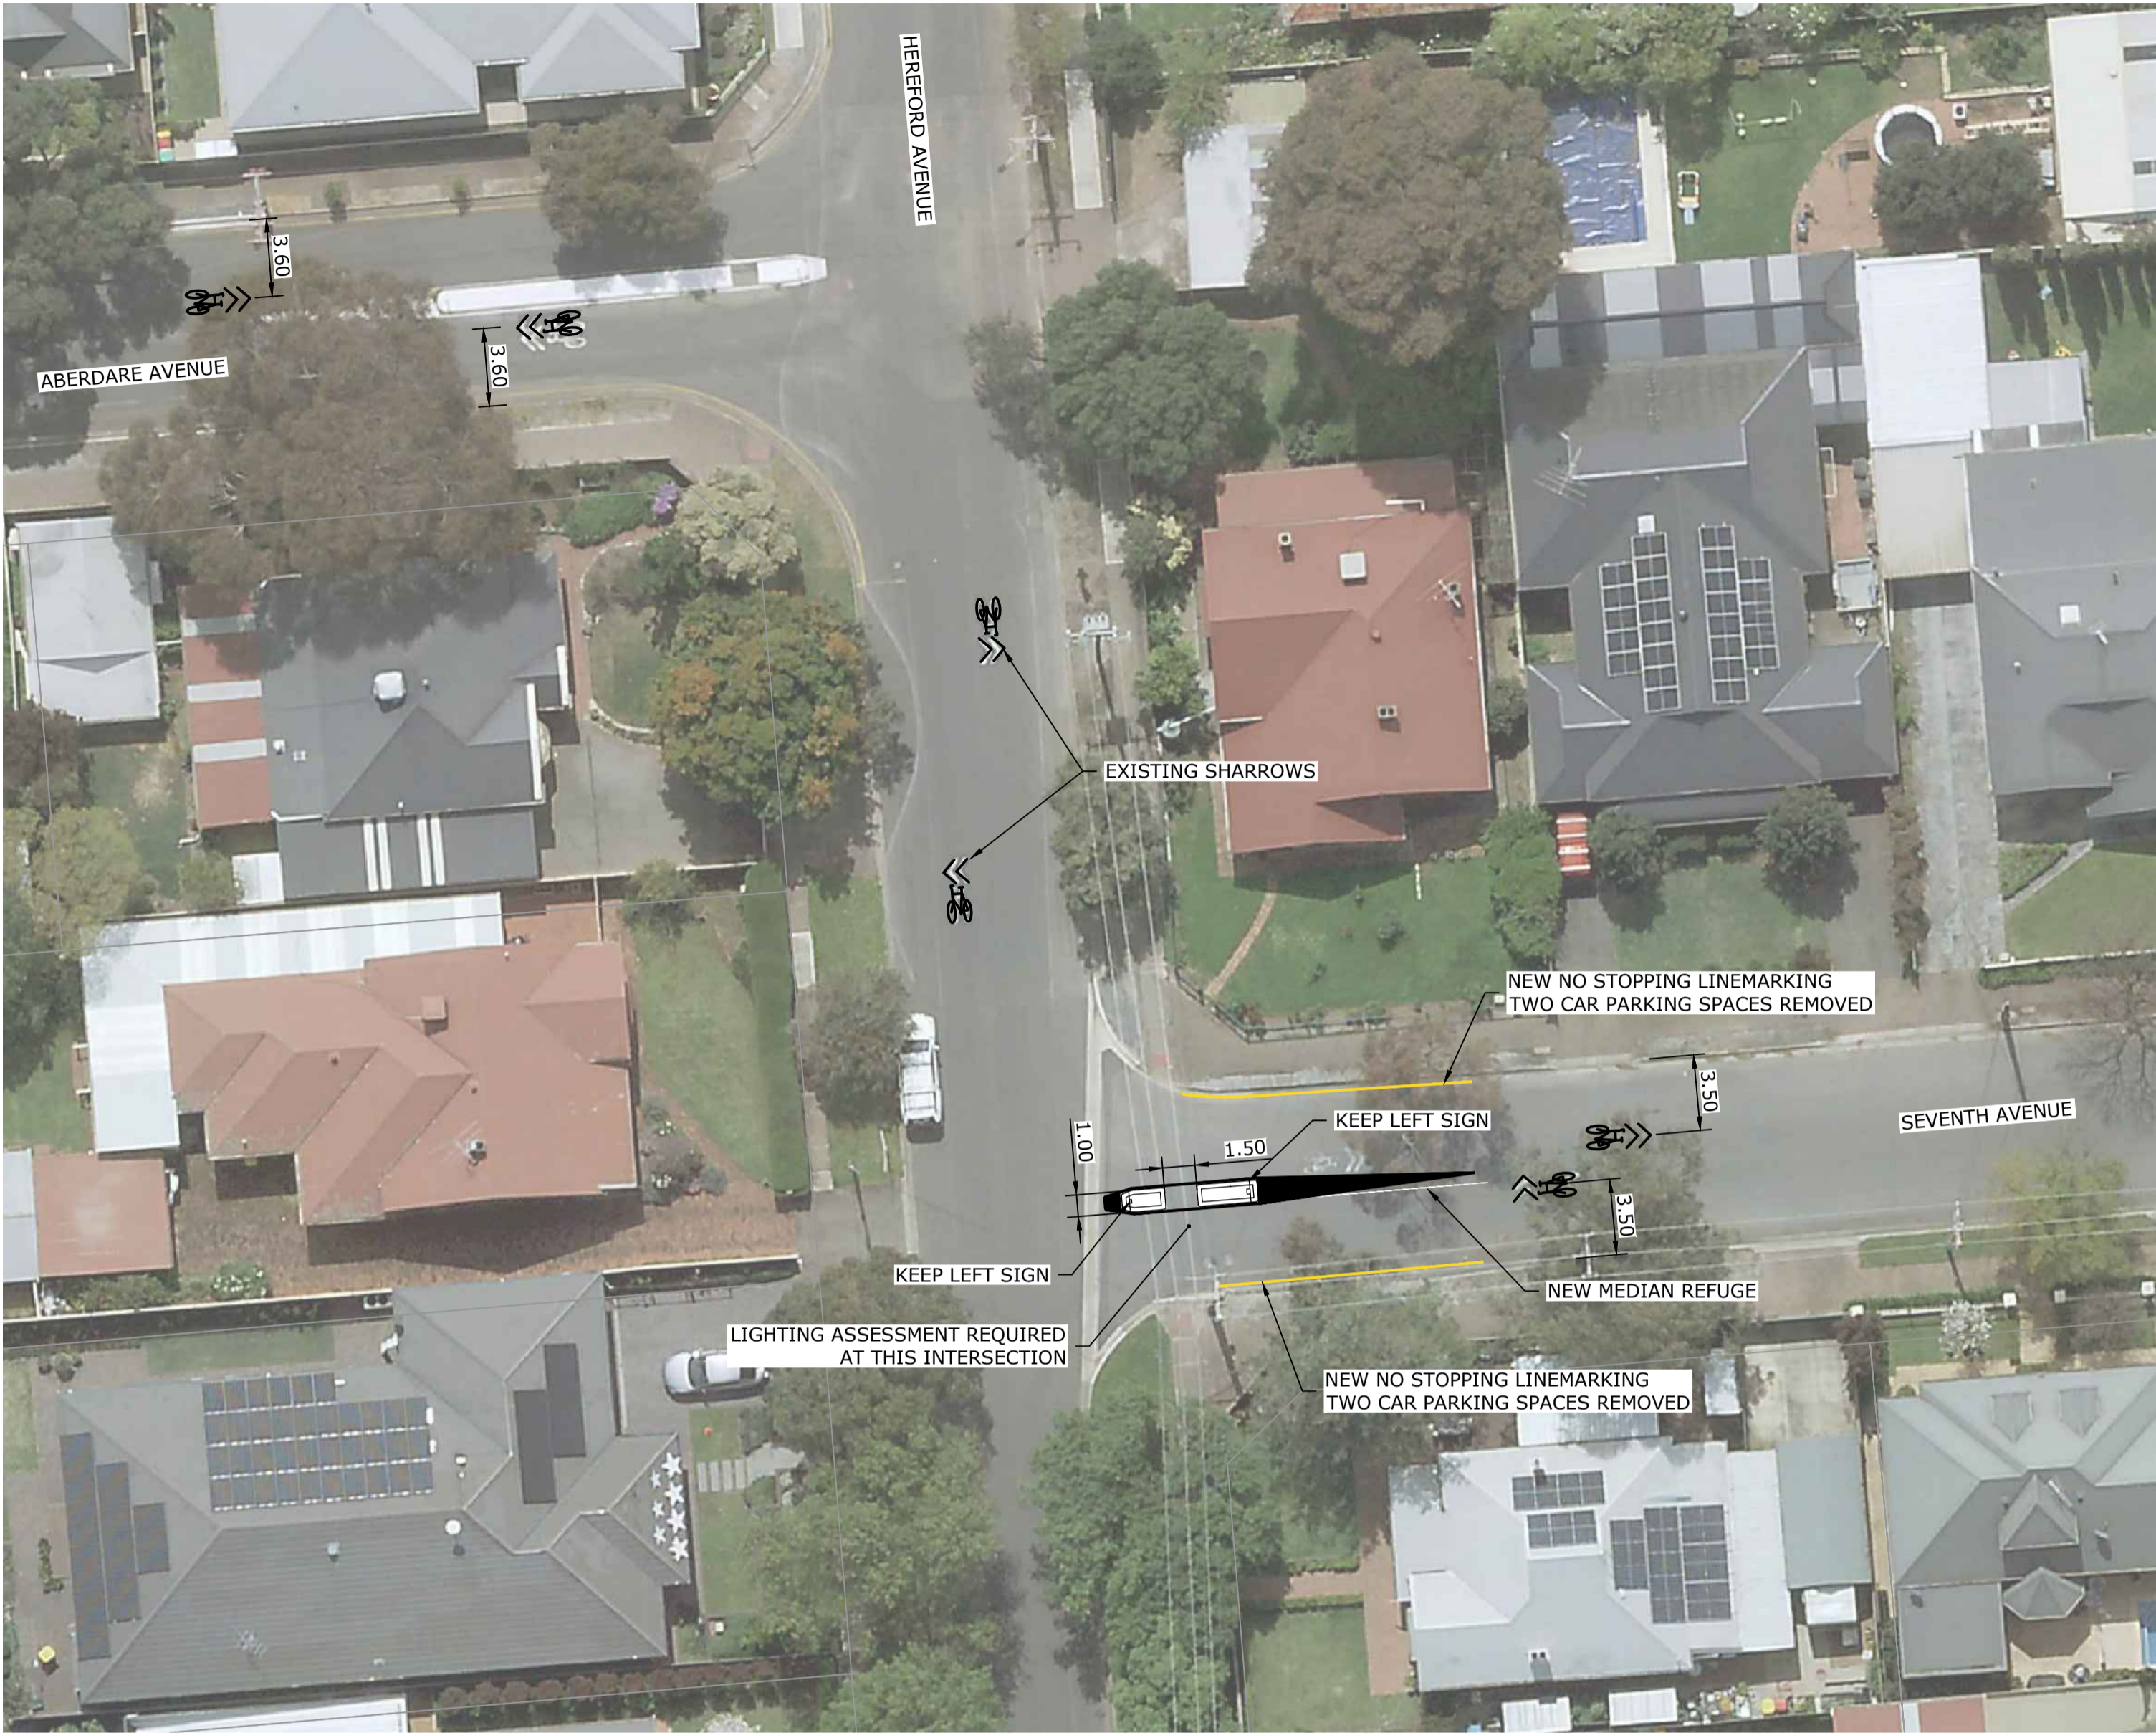


LEGEND

- SHARROWS LINEMARKING
- UNBROKEN 100mm WIDE YELLOW NO STOPPING LINE
- NEW SIGN
- NEW GUIDEPOST
- NEW SHARED USE KERB RAMP DIT TYPE 6 SEE DETAIL SHEET 030

SIGN INDEX




DESCRIPTION	CODE
KEEP LEFT SIGN	R2-3

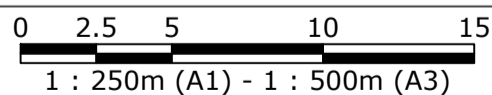

100mm ON ORIGINAL DRAWING - DO NOT SCALE DRAWING

SHEET SIZE
A1

					COORDS: GDA2020 MGA ZONE 54
					DATUM: ALL LEVELS TO A.H.D.
					SCALE: 1:250
					SURVEYED:
					SURVEY DATE: 28.06.22
					APPROVED / PROJECT LEADER
B	ISSUED FOR REVIEW	19.06.23	WJ	WJ	J ARNOLD
A	ISSUED FOR REVIEW	09.05.23	WJ	WJ	
REV	AMENDMENT / REASON FOR ISSUE	DATE	DES.	DWN.	

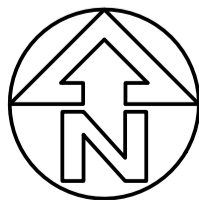

PUBLIC UTILITIES:
THE SERVICES SHOWN ARE DERIVED FROM PLANS OBTAINED FROM THE RELEVANT SERVICE AUTHORITIES. IT IS THE RESPONSIBILITY OF THE CONTRACTOR TO ARRANGE WITH THE RELEVANT SERVICE AUTHORITIES FOR CONFIRMATION OF SERVICES AND THEIR LOCATION BEFORE EXCAVATION WORK COMMENCES.



THIS DRAWING IS TO BE VIEWED IN COLOUR AS SOME FEATURES / SYMBOLS ARE DIFFERENTIATED BY COLOUR. DRAWING NOT TO BE RELIED ON IF PRINTED IN GREYSKALE.

NOT FOR CONSTRUCTION

CITY OF NORWOOD PAYNEHAM AND ST PETERS
ST MORRIS BIKEWAY CONCEPT PLAN
ABERDARE AVE, HEREFORD AVE, GAGE ST



tonkin.com.au

FILENAME:	PROJECT NUMBER	DRAWING NUMBER	REVISION
222209_ST MORRIS BIKEWAY_CONCEPT DESIGN.DWG	222209	028	B

FOR CONTINUATION REFER SHEET 028




LEGEND

- SHARROWS LINEMARKING
- NEW SIGN
- UNBROKEN 100mm WIDE LINEMARKING
- STOP LINE 450mm WIDE
- NEW VERGE AREA
- EXTENDED DRIVEWAY CROSSOVERS
- ROAD TO BE RESURFACED
- NEW FOOTPATH 1.2m WIDE
- LANDSCAPED PROTUBERANCE
- NEW KERB RAMP TYPE 1
- NEW KERB RAMP TYPE 3
- NEW SEP

SIGN INDEX


- | DESCRIPTION | CODE |
|------------------------------|--------|
| UNIDIRECTIONAL HAZARD MARKER | D4-1-2 |

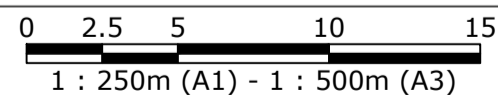

100mm ON ORIGINAL DRAWING - DO NOT SCALE DRAWING

SHEET SIZE
A1

					COORDS: GDA2020 MGA ZONE 54
					DATUM: ALL LEVELS TO A.H.D.
					SCALE: 1:250
					SURVEYED:
					SURVEY DATE:28.06.22
					APPROVED / PROJECT LEADER
					J ARNOLD
C	ISSUED FOR REVIEW	16.10.23	WJ	WJ	
B	ISSUED FOR REVIEW	19.06.23	WJ	WJ	
A	ISSUED FOR REVIEW	19.06.23	WJ	WJ	
REV	AMENDMENT / REASON FOR ISSUE	DATE	DES.	DWN.	

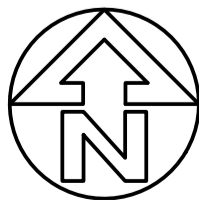

PUBLIC UTILITIES:
THE SERVICES SHOWN ARE DERIVED FROM PLANS OBTAINED FROM THE RELEVANT SERVICE AUTHORITIES. IT IS THE RESPONSIBILITY OF THE CONTRACTOR TO ARRANGE WITH THE RELEVANT SERVICE AUTHORITIES FOR CONFIRMATION OF SERVICES AND THEIR LOCATION BEFORE EXCAVATION WORK COMMENCES.

THIS DRAWING IS TO BE VIEWED IN COLOUR AS SOME FEATURES / SYMBOLS ARE DIFFERENTIATED BY COLOUR. DRAWING NOT TO BE RELIED ON IF PRINTED IN GREYSCALE.


NOT FOR CONSTRUCTION

CITY OF NORWOOD PAYNEHAM AND ST PETERS
ST MORRIS BIKEWAY CONCEPT PLAN
SEVENTH AVE, GREEN ST




tonkin.com.au


FILENAME:	PROJECT NUMBER	DRAWING NUMBER	REVISION
222209_ST MORRIS BIKEWAY_CONCEPT DESIGN.DWG	222209	029	C

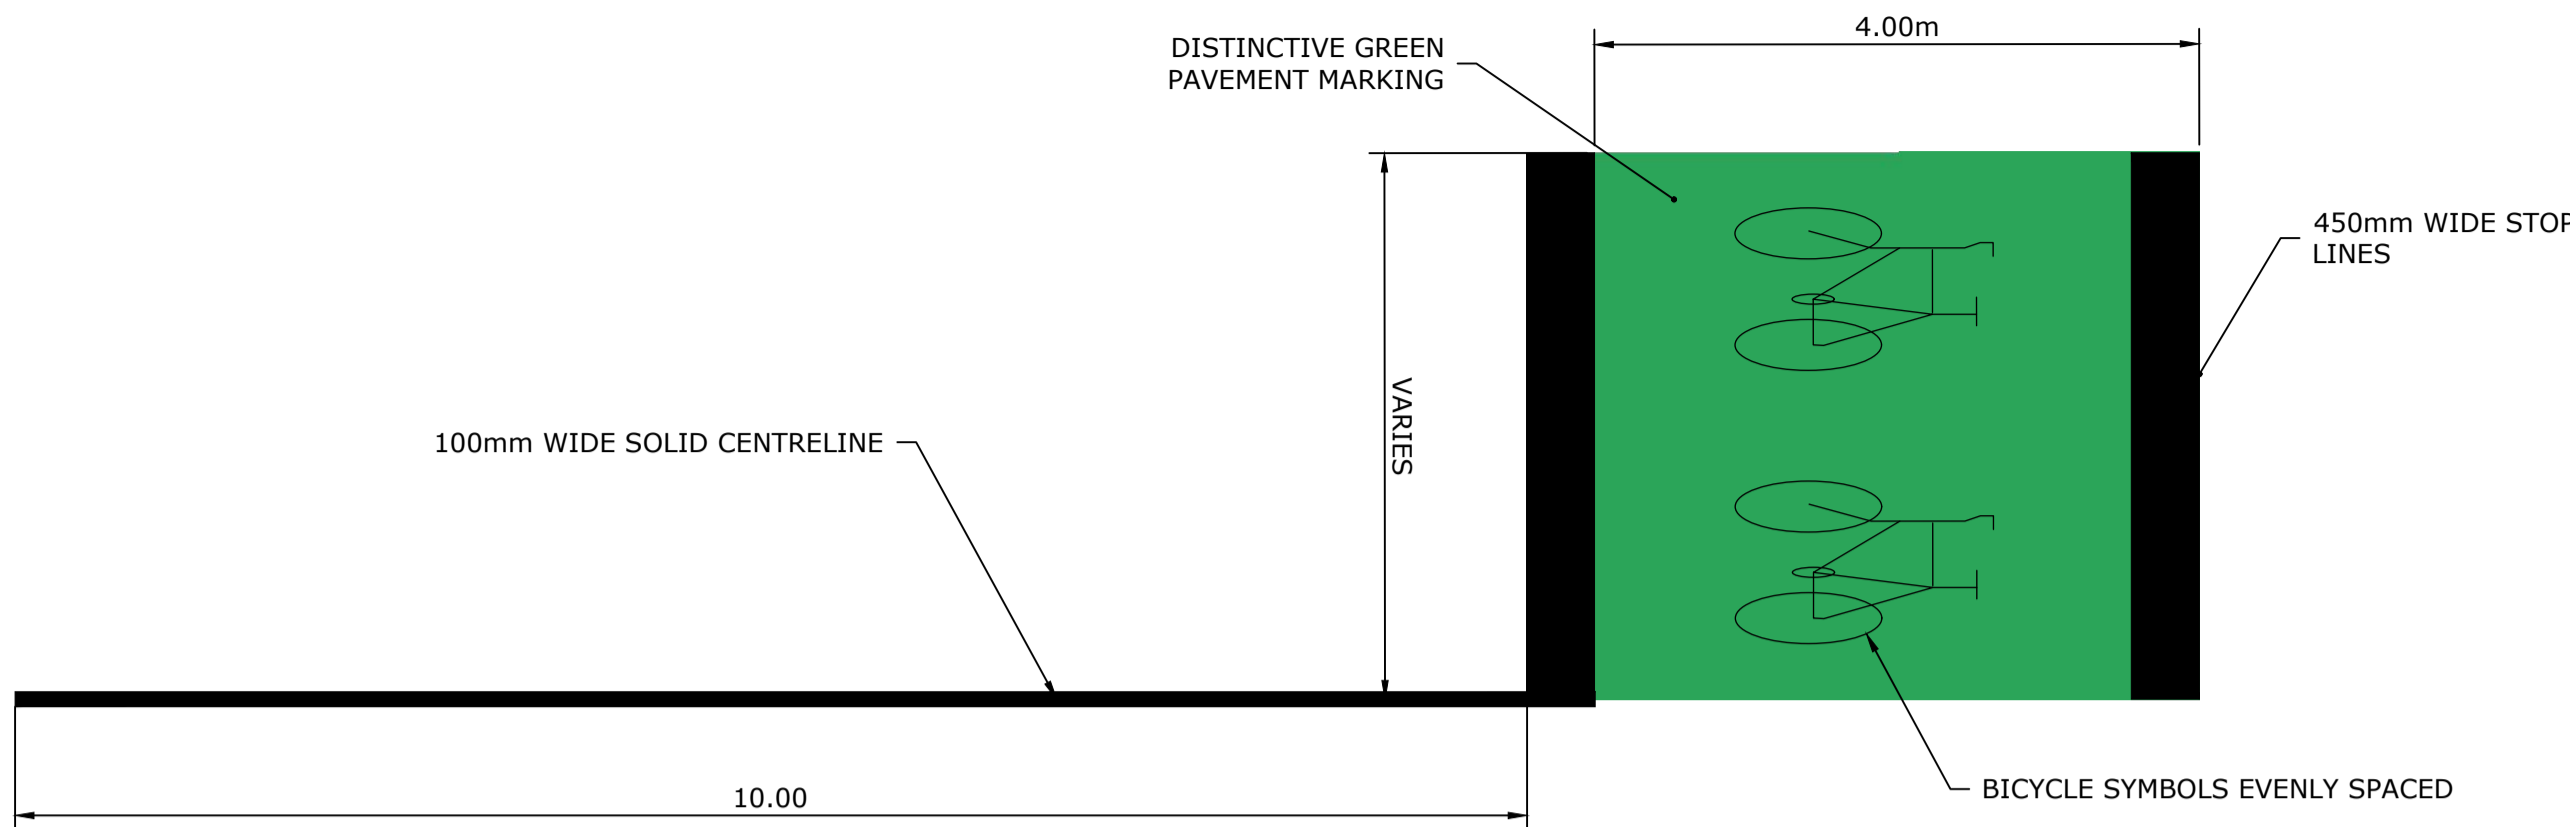


BICYCLE STORAGE AREA
SCALE 1:50

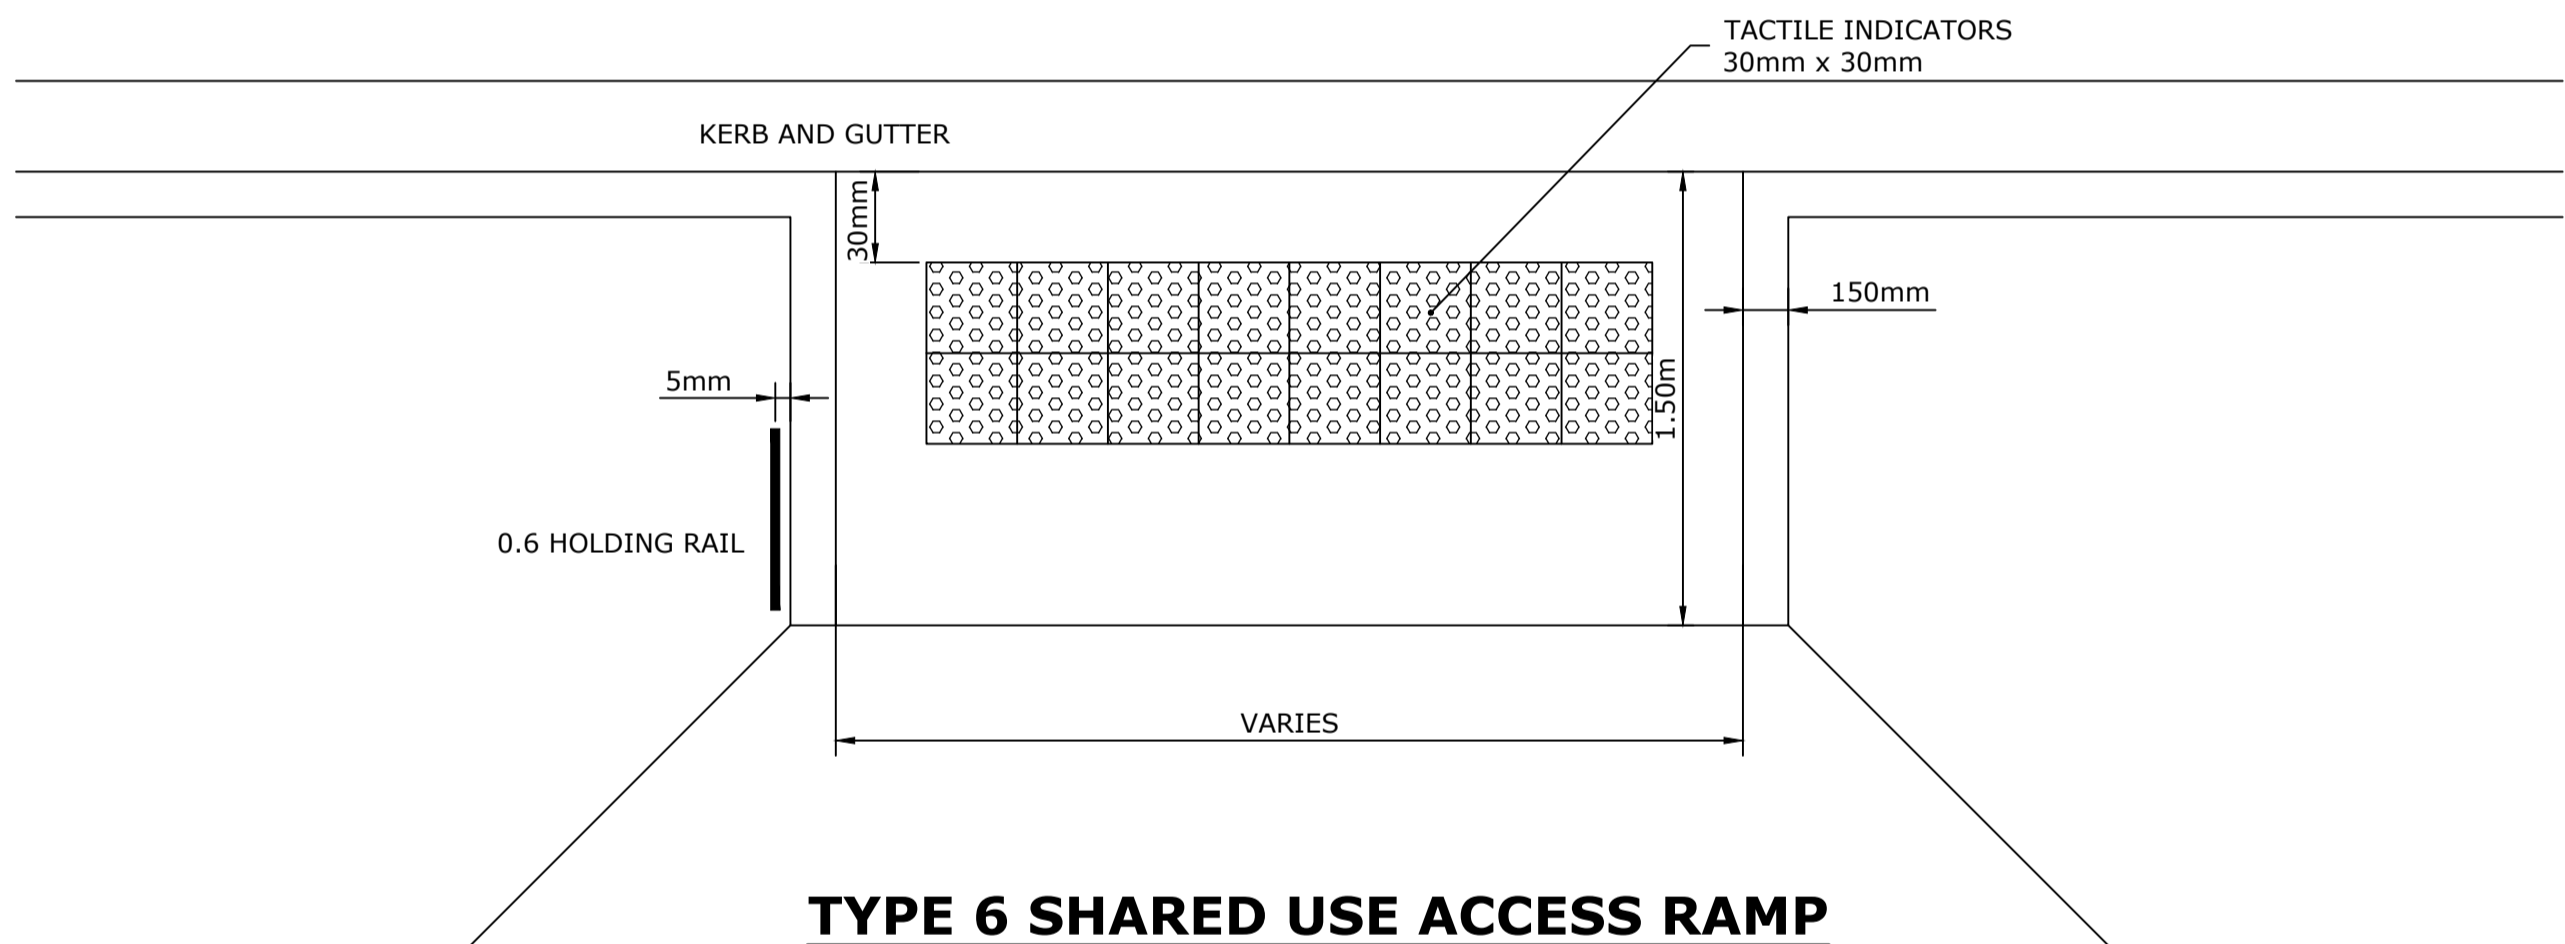


TYPE 6 SHARED USE ACCESS RAMP
SCALE 1:25

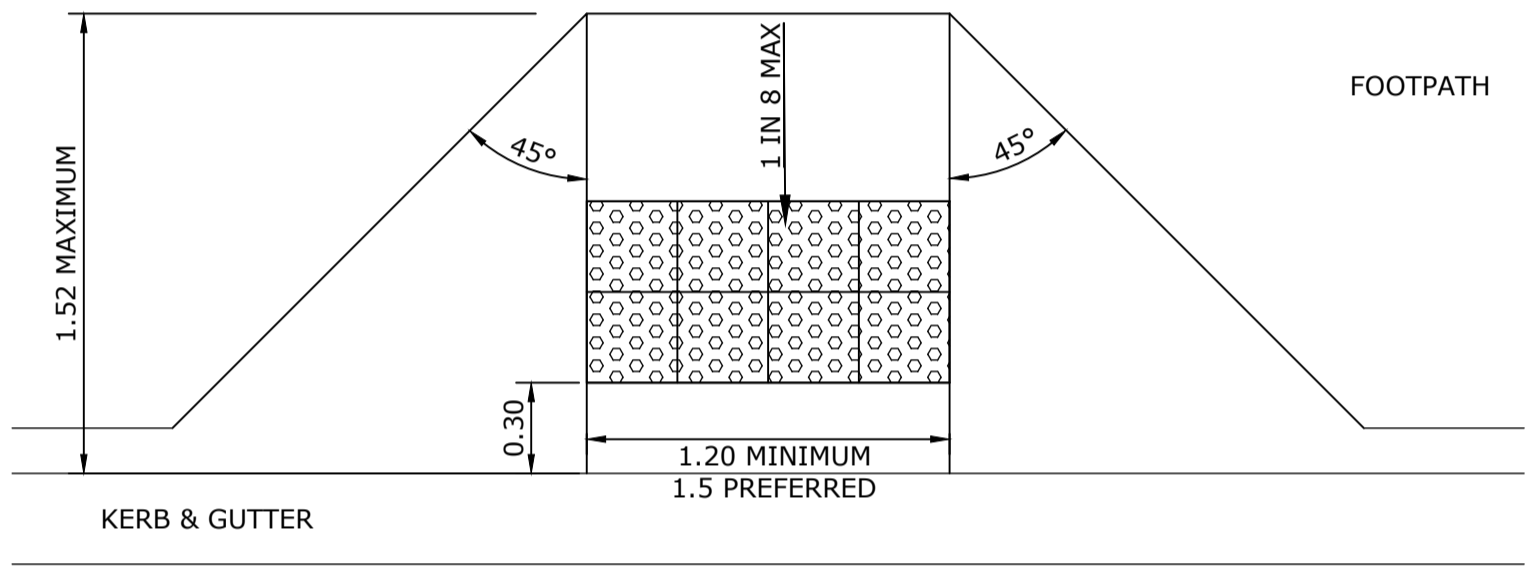

TYPE 1 KERB RAMP
SCALE 1:25

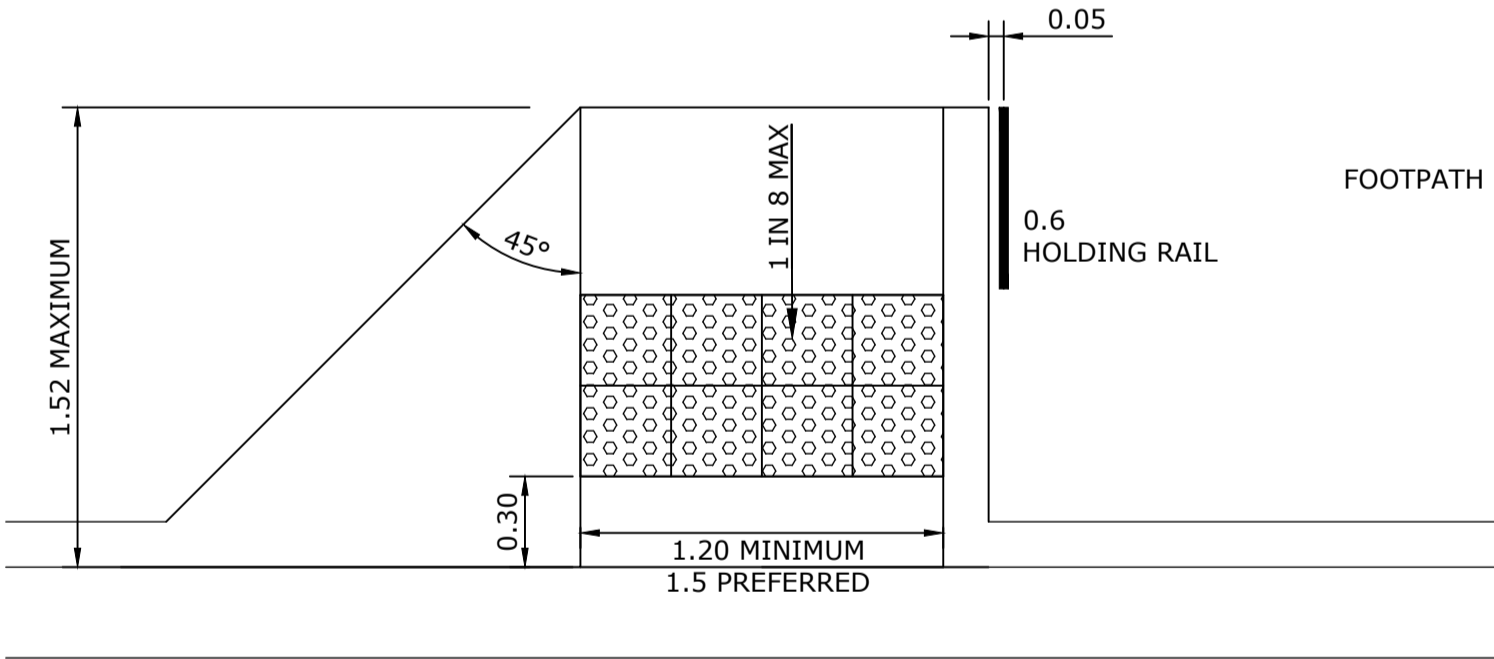


TYPE 3 KERB RAMP
SCALE 1:25

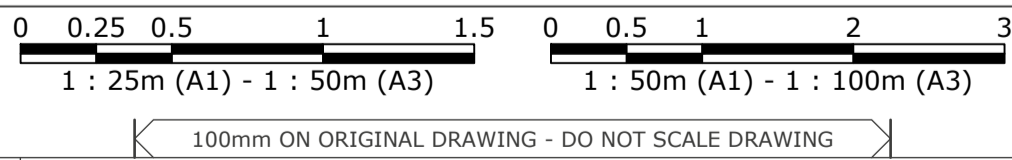

SHEET SIZE
A1

					COORDS:
					DATUM:
					SCALE: AS SHOWN
					SURVEYED:
					SURVEY DATE:
B	ISSUED FOR REVIEW	19.06.23	WJ	WJ	APPROVED / PROJECT LEADER
A	ISSUED FOR REVIEW	09.05.23	WJ	WJ	
REV	AMENDMENT / REASON FOR ISSUE	DATE	DES.	DWN.	

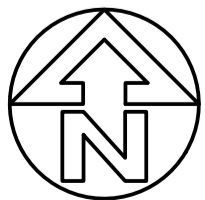

PUBLIC UTILITIES:
THE SERVICES SHOWN ARE DERIVED FROM PLANS OBTAINED FROM THE RELEVANT SERVICE AUTHORITIES. IT IS THE RESPONSIBILITY OF THE CONTRACTOR TO ARRANGE WITH THE RELEVANT SERVICE AUTHORITIES FOR CONFIRMATION OF SERVICES AND THEIR LOCATION BEFORE EXCAVATION WORK COMMENCES.

THIS DRAWING IS TO BE VIEWED IN COLOUR AS SOME FEATURES / SYMBOLS ARE DIFFERENTIATED BY COLOUR. DRAWING NOT TO BE RELIED ON IF PRINTED IN GREYSCALE.

NOT FOR CONSTRUCTION

CITY OF NORWOOD PAYNEHAM AND ST PETERS
ST MORRIS BIKEWAY CONCEPT PLAN
DETAILS



tonkin.com.au

FILENAME:	PROJECT NUMBER	DRAWING NUMBER	REVISION
222209_ST MORRIS BIKEWAY_CONCEPT DESIGN.DWG	222209	030	B