

01246

1 : 100m (A1) - 1 : 200m (A3)

100mm ON ORIGINAL DRAWING - DO NOT SCALE DRAWING

SHEET SIZE

A1

COORDS: GDA 2020 MGA ZONE 54

DATUM: ALL LEVELS TO A.H.D.

SCALE: 1:100

SURVEYED: NELSON SURVEYORS

SURVEY DATE: 22/03/24

APPROVED / PROJECT LEADER

JOHN DEVNEY

22.05.25

TB

TB

20.05.25

TB

TB

DATE

DES.

DWN.

COOR

DATE

DES.

DWN.

REVISION

AMENDMENT / REASON FOR ISSUE

© TONKIN CONSULTING

tonkin

tonkin.com.au

NOT FOR CONSTRUCTION

CITY OF NORWOOD PAYNEHAM AND ST PETERS

CLIFTON STREET CYCLIST ROUNDABOUTS

CLIFTON STREET & PHILLIS STREET, MAYLANDS

CONCEPT PLAN

FILENAME:

CONCEPT_CLIFTON.DWG

PROJECT NUMBER

232297



DRAWING NUMBER

SK01

REVISION

A

T:\2023\232297 TRINITY VALLEY DRAINAGE STAGE 1 - CITY OF NORWOOD PAYNEHAM AND ST PETERS\4_WORKING\1 CAD\CLIFTON ST ROUNDABOUT DESIGN\CONCEPT_CLIFTON.DWG -PHILLIS- (22-05-25 2:50:26PM)

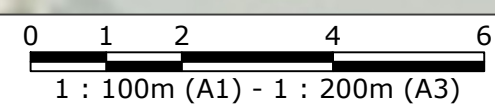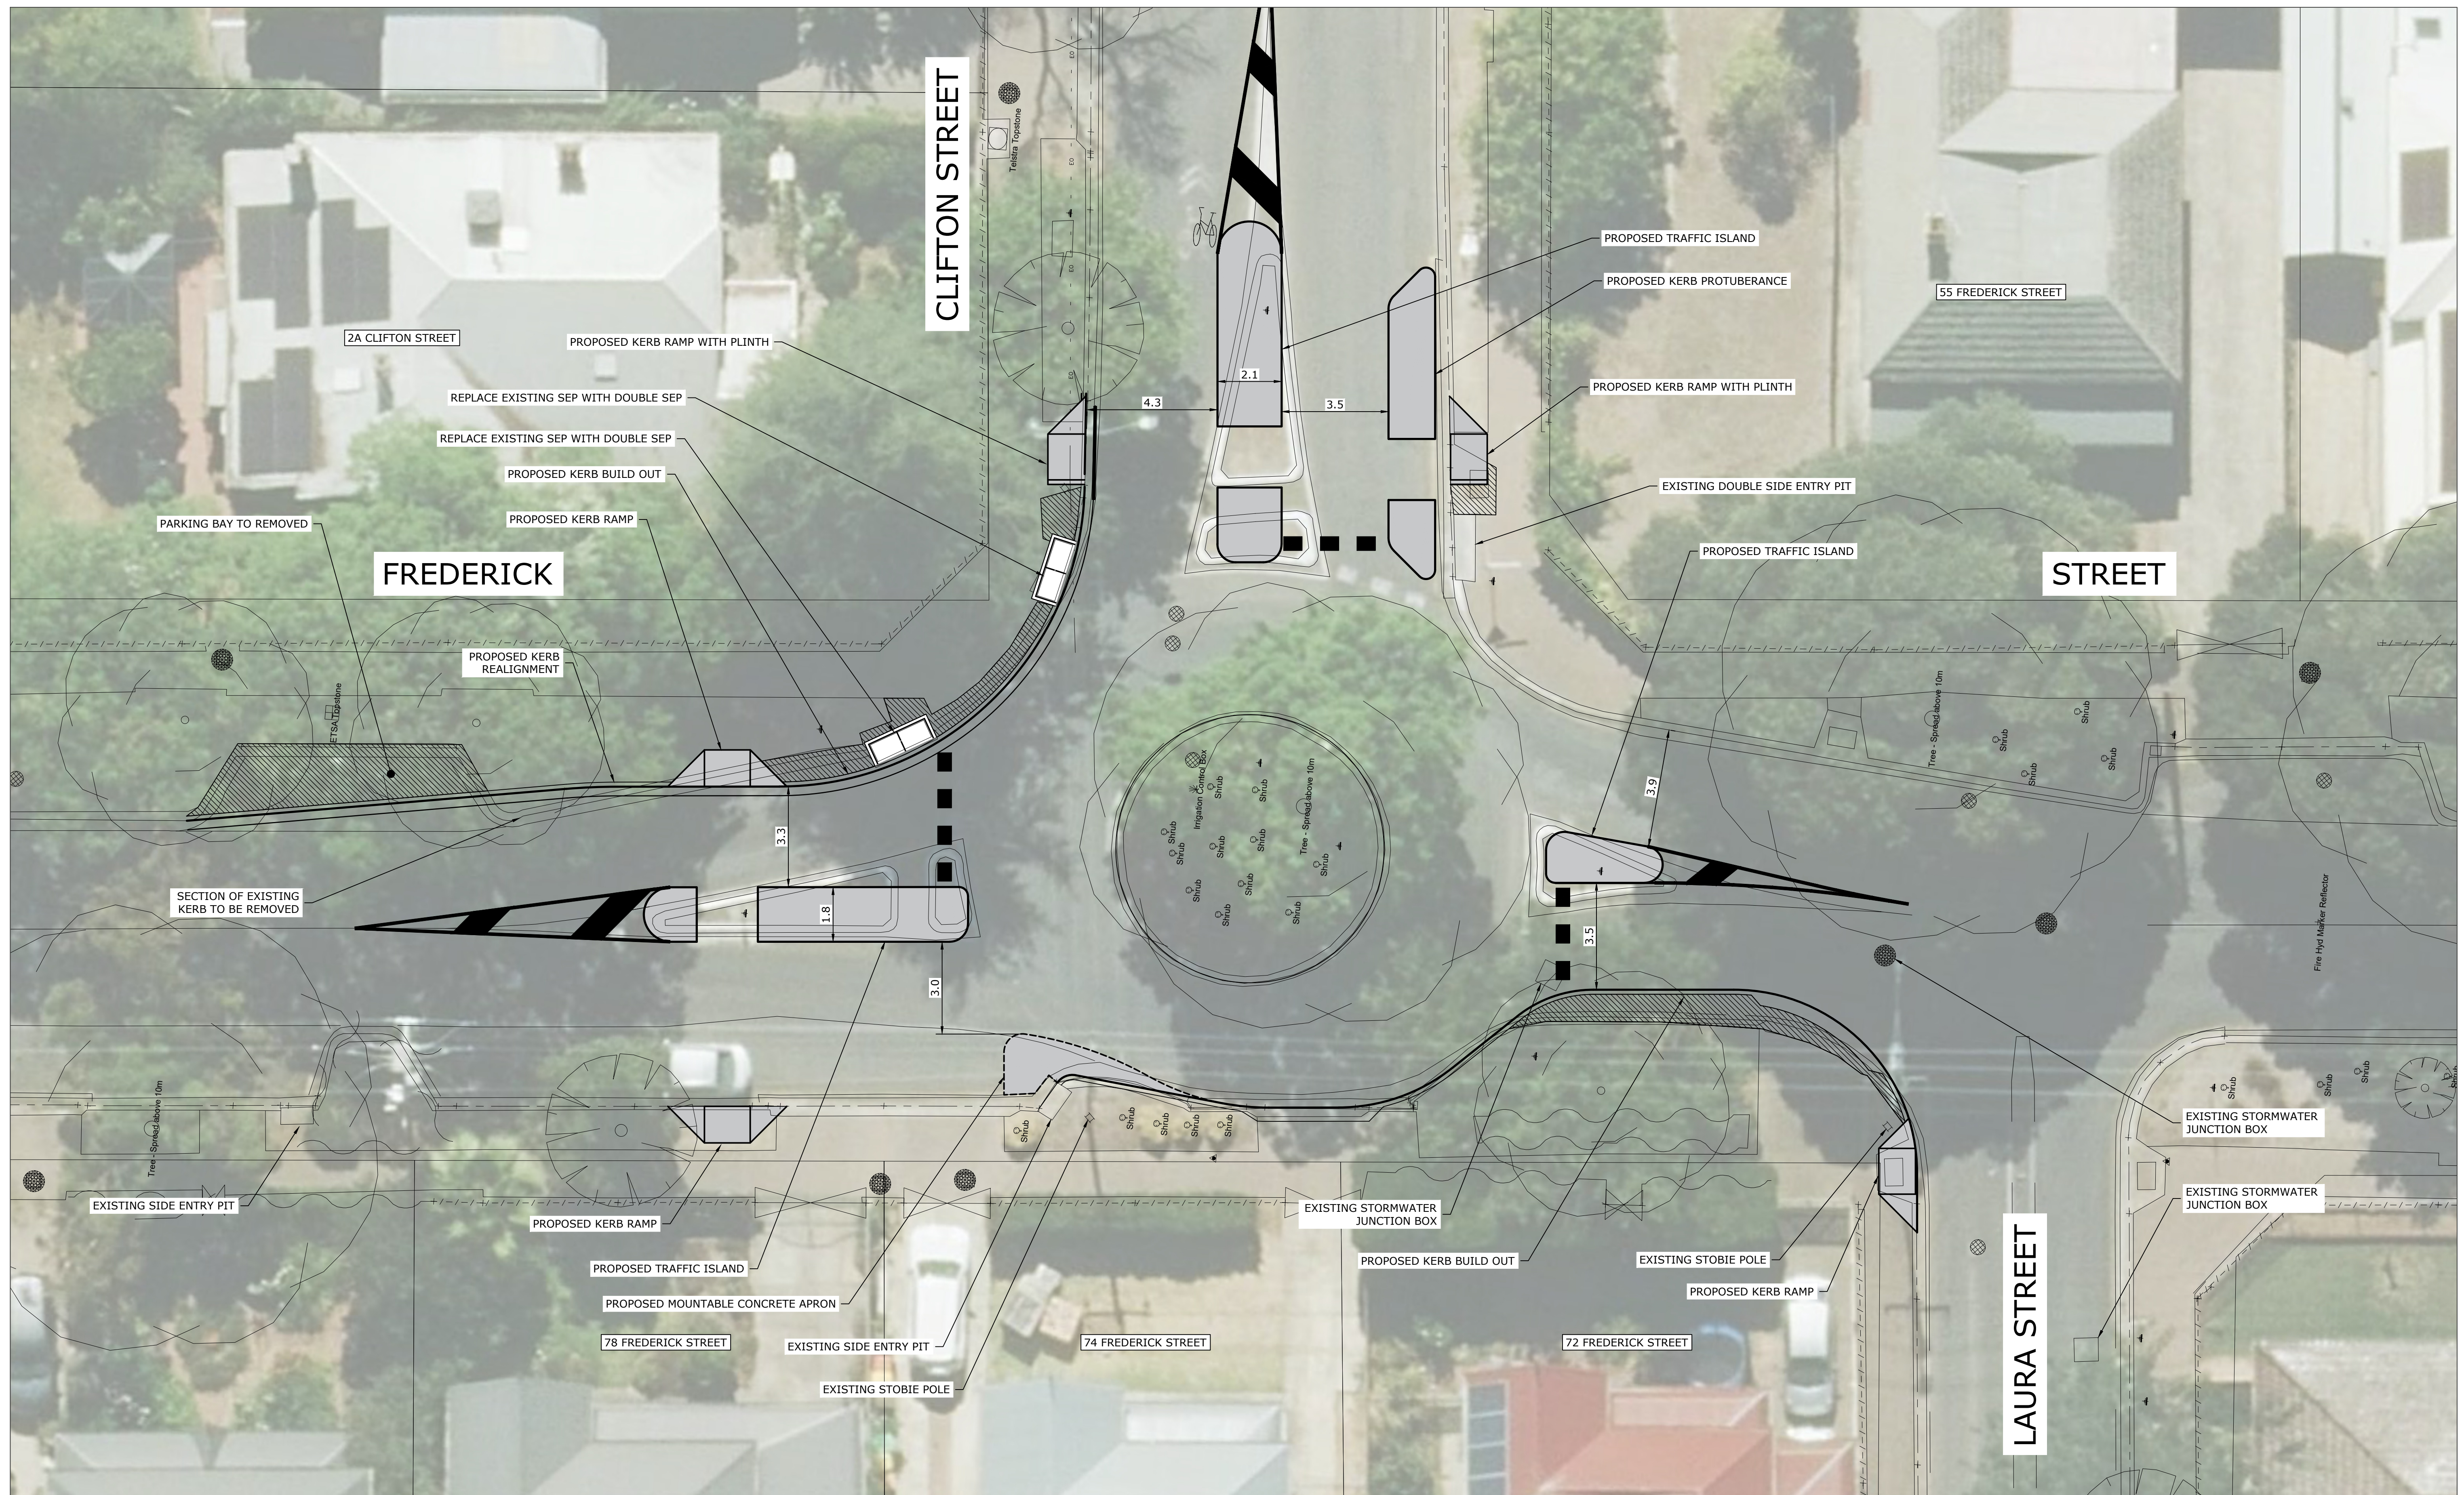

100mm ON ORIGINAL DRAWING - DO NOT SCALE DRAWING


SHEET SIZE
A1

COORDS: GDA 2020 MGA ZONE 54
DATUM: ALL LEVELS TO A.H.D.

SCALE: 1:100

SURVEYED: NELSON SURVEYORS
SURVEY DATE: 22/03/24

APPROVED / PROJECT LEADER	JOHN DEVNEY
---------------------------	-------------

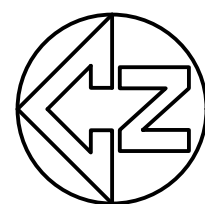

PUBLIC UTILITIES:

THE SERVICES SHOWN ARE DERIVED FROM PLANS OBTAINED FROM THE RELEVANT SERVICE AUTHORITIES. IT IS THE RESPONSIBILITY OF THE CONTRACTOR TO ARRANGE WITH THE RELEVANT SERVICE AUTHORITIES FOR CONFIRMATION OF SERVICES AND THEIR LOCATION BEFORE EXCAVATION WORK COMMENCES.



tonkin.com.au

NOT FOR CONSTRUCTION

CITY OF NORWOOD PAYNEHAM AND ST PETERS

CLIFTON STREET CYCLIST ROUNDABOUTS
CLIFTON STREET & FREDERICK TREET, MAYLANDS
CONCEPT PLAN

FILENAME:	PROJECT NUMBER	DRAWING NUMBER	REVISION
CONCEPT_CLIFTON.DWG	232297	SK02	A

© TONKIN CONSULTING

T:\2023\232297 TRINITY VALLEY DRAINAGE STAGE 1 - CITY OF NORWOOD PAYNEHAM AND ST PETERS\4_WORKING\1 CAD\CLIFTON ST ROUNDABOUT DESIGN\CONCEPT CLIFTON.DWG -FREDERICK- (22-05-25 2:50:30PM)